

- 圖例 LEGEND**
- 建議收回的地層  
UNDERGROUND STRATA PROPOSED TO BE RESUMED
  - 方案界線  
BOUNDARY OF THE SCHEME
  - 參線  
REFERENCE LINE
  - 參線標記  
REFERENCE LINE MARK
  - 地段界線  
LOT BOUNDARY
  - 丈量約份界線  
DEMARCATON DISTRICT BOUNDARY
  - DD 丈量約份  
DEMARCATON DISTRICT
  - GL 政府土地  
GOVERNMENT LAND
  - RP 餘段  
REMAINING PORTION
  - S. 分段  
SECTION
  - SS. 小分段  
SUB-SECTION
  - NKIL 新九龍內地段  
NEW KOWLOON INLAND LOT
  - KIL 九龍內地段  
KOWLOON INLAND LOT
  - CUL 竹園地段  
CHUK UN LOT
  - STL 上村地段  
SHEUNG TSUN LOT
  - TWTL 荃灣市地段  
TSUEN WAN TOWN LOT
  - KCTL 葵涌市地段  
KWAI CHUNG TOWN LOT
  - SD 測量約份地段  
SURVEY DISTRICT
  - MTRL 地下鐵路地段  
MASS TRANSIT RAILWAY LOT
  - KML 九龍海旁地段  
KOWLOON MARINE LOT
  - (P) 部分  
PORTION
  - \* 混合用地 (農地及屋地)  
MIXED LAND (AGRICULTURAL LAND AND BUILDING LAND)

- 一般說明 GENERAL NOTES**
- 有關一般說明參閱圖號 XRL - G01.  
FOR GENERAL NOTES, REFER TO DRAWING NO. XRL - G01.
  - 有關收回地層參閱圖號 XRL - U25 及圖號 XRL - U26.  
FOR UNDERGROUND STRATA RESUMPTION SCHEDULE, REFER TO DRAWING NOS. XRL - U25 AND XRL - U26.
  - 沿參線的切面立視圖顯示的正/負水平基準均為約數。  
THE +/- MPDS SHOWN IN THE SECTIONAL ELEVATION ALONG REFERENCE LINE ARE APPROXIMATE.


修改表  
TABLE OF AMENDMENTS

修訂 REV	日期 DATE	繪圖 BY	核對 SUB	負責 APP	說明 DESCRIPTION

核准發出  
APPROVED FOR ISSUE

路政署  
鐵路發展處處長(2)  
GOVERNMENT ENGINEER/  
RAILWAY DEVELOPMENT (2)  
HIGHWAYS DEPARTMENT

發出日期  
DATE OF ISSUE

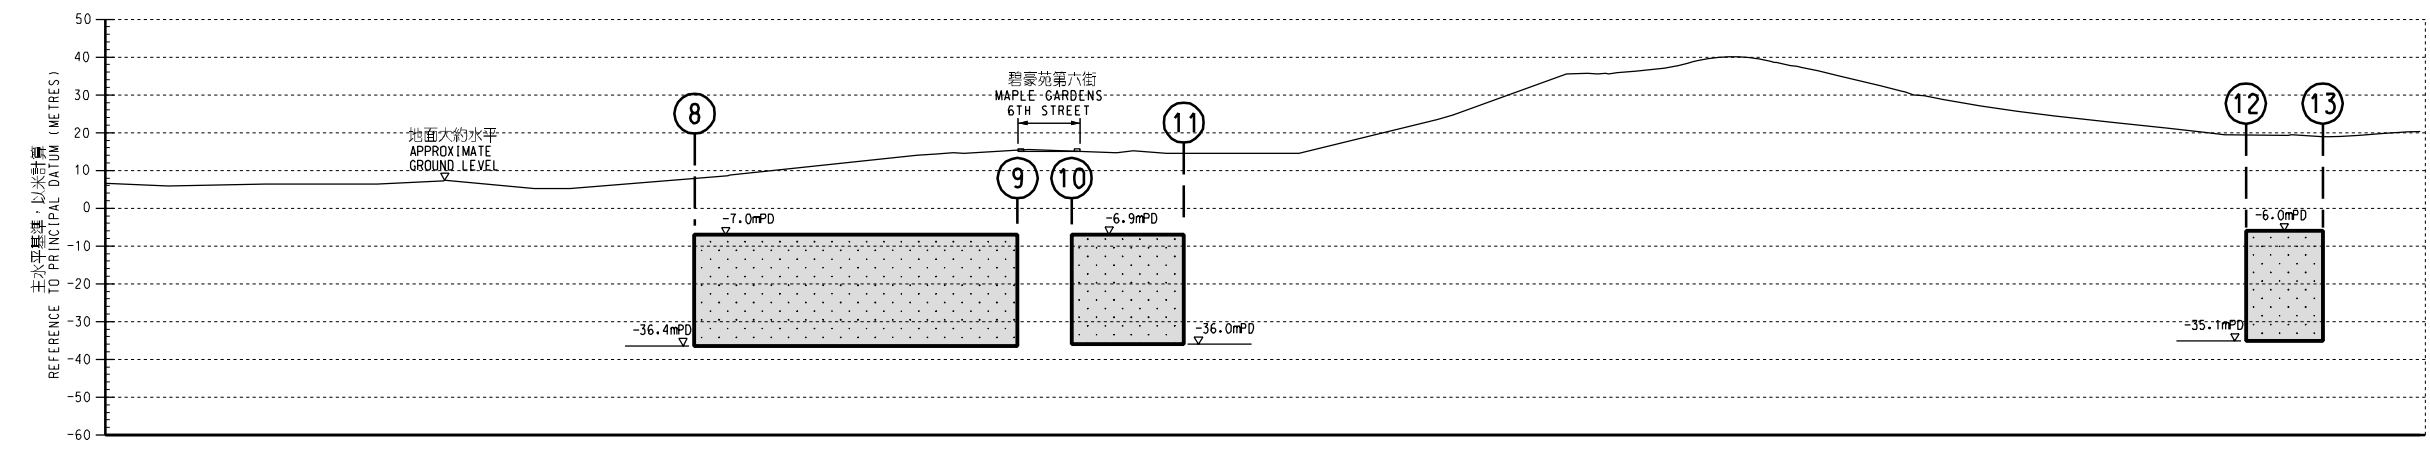

沿參線的切面立視圖 SECTIONAL ELEVATION ALONG REFERENCE LINE

圖則名稱 DRAWING TITLE  
廣深港高速鐵路香港段  
鐵路條例(第519章)  
收回地層圖則 26頁的第3頁  
HONG KONG SECTION OF  
GUANGZHOU - SHENZHEN - HONG KONG  
EXPRESS RAIL LINK  
RAILWAYS ORDINANCE (CHAPTER 519)  
UNDERGROUND STRATA RESUMPTION PLAN  
SHEET 3 OF 26

圖號 DRAWING NO.  
**XRL - U03**

比例 SCALE  
1:1000 (A1)  
或如顯示  
OR  
AS SHOWN

香港特別行政區政府  
THE GOVERNMENT OF THE HONG KONG  
SPECIAL ADMINISTRATIVE REGION

路政署  
HIGHWAYS DEPARTMENT

鐵路拓展處  
RAILWAY DEVELOPMENT OFFICE