


連接線 K-K 連接圖則編號 287786/GAZ/1011
 MATCH LINE K-K CONTINUED ON
 PLAN NO. 287786/GAZ/1011

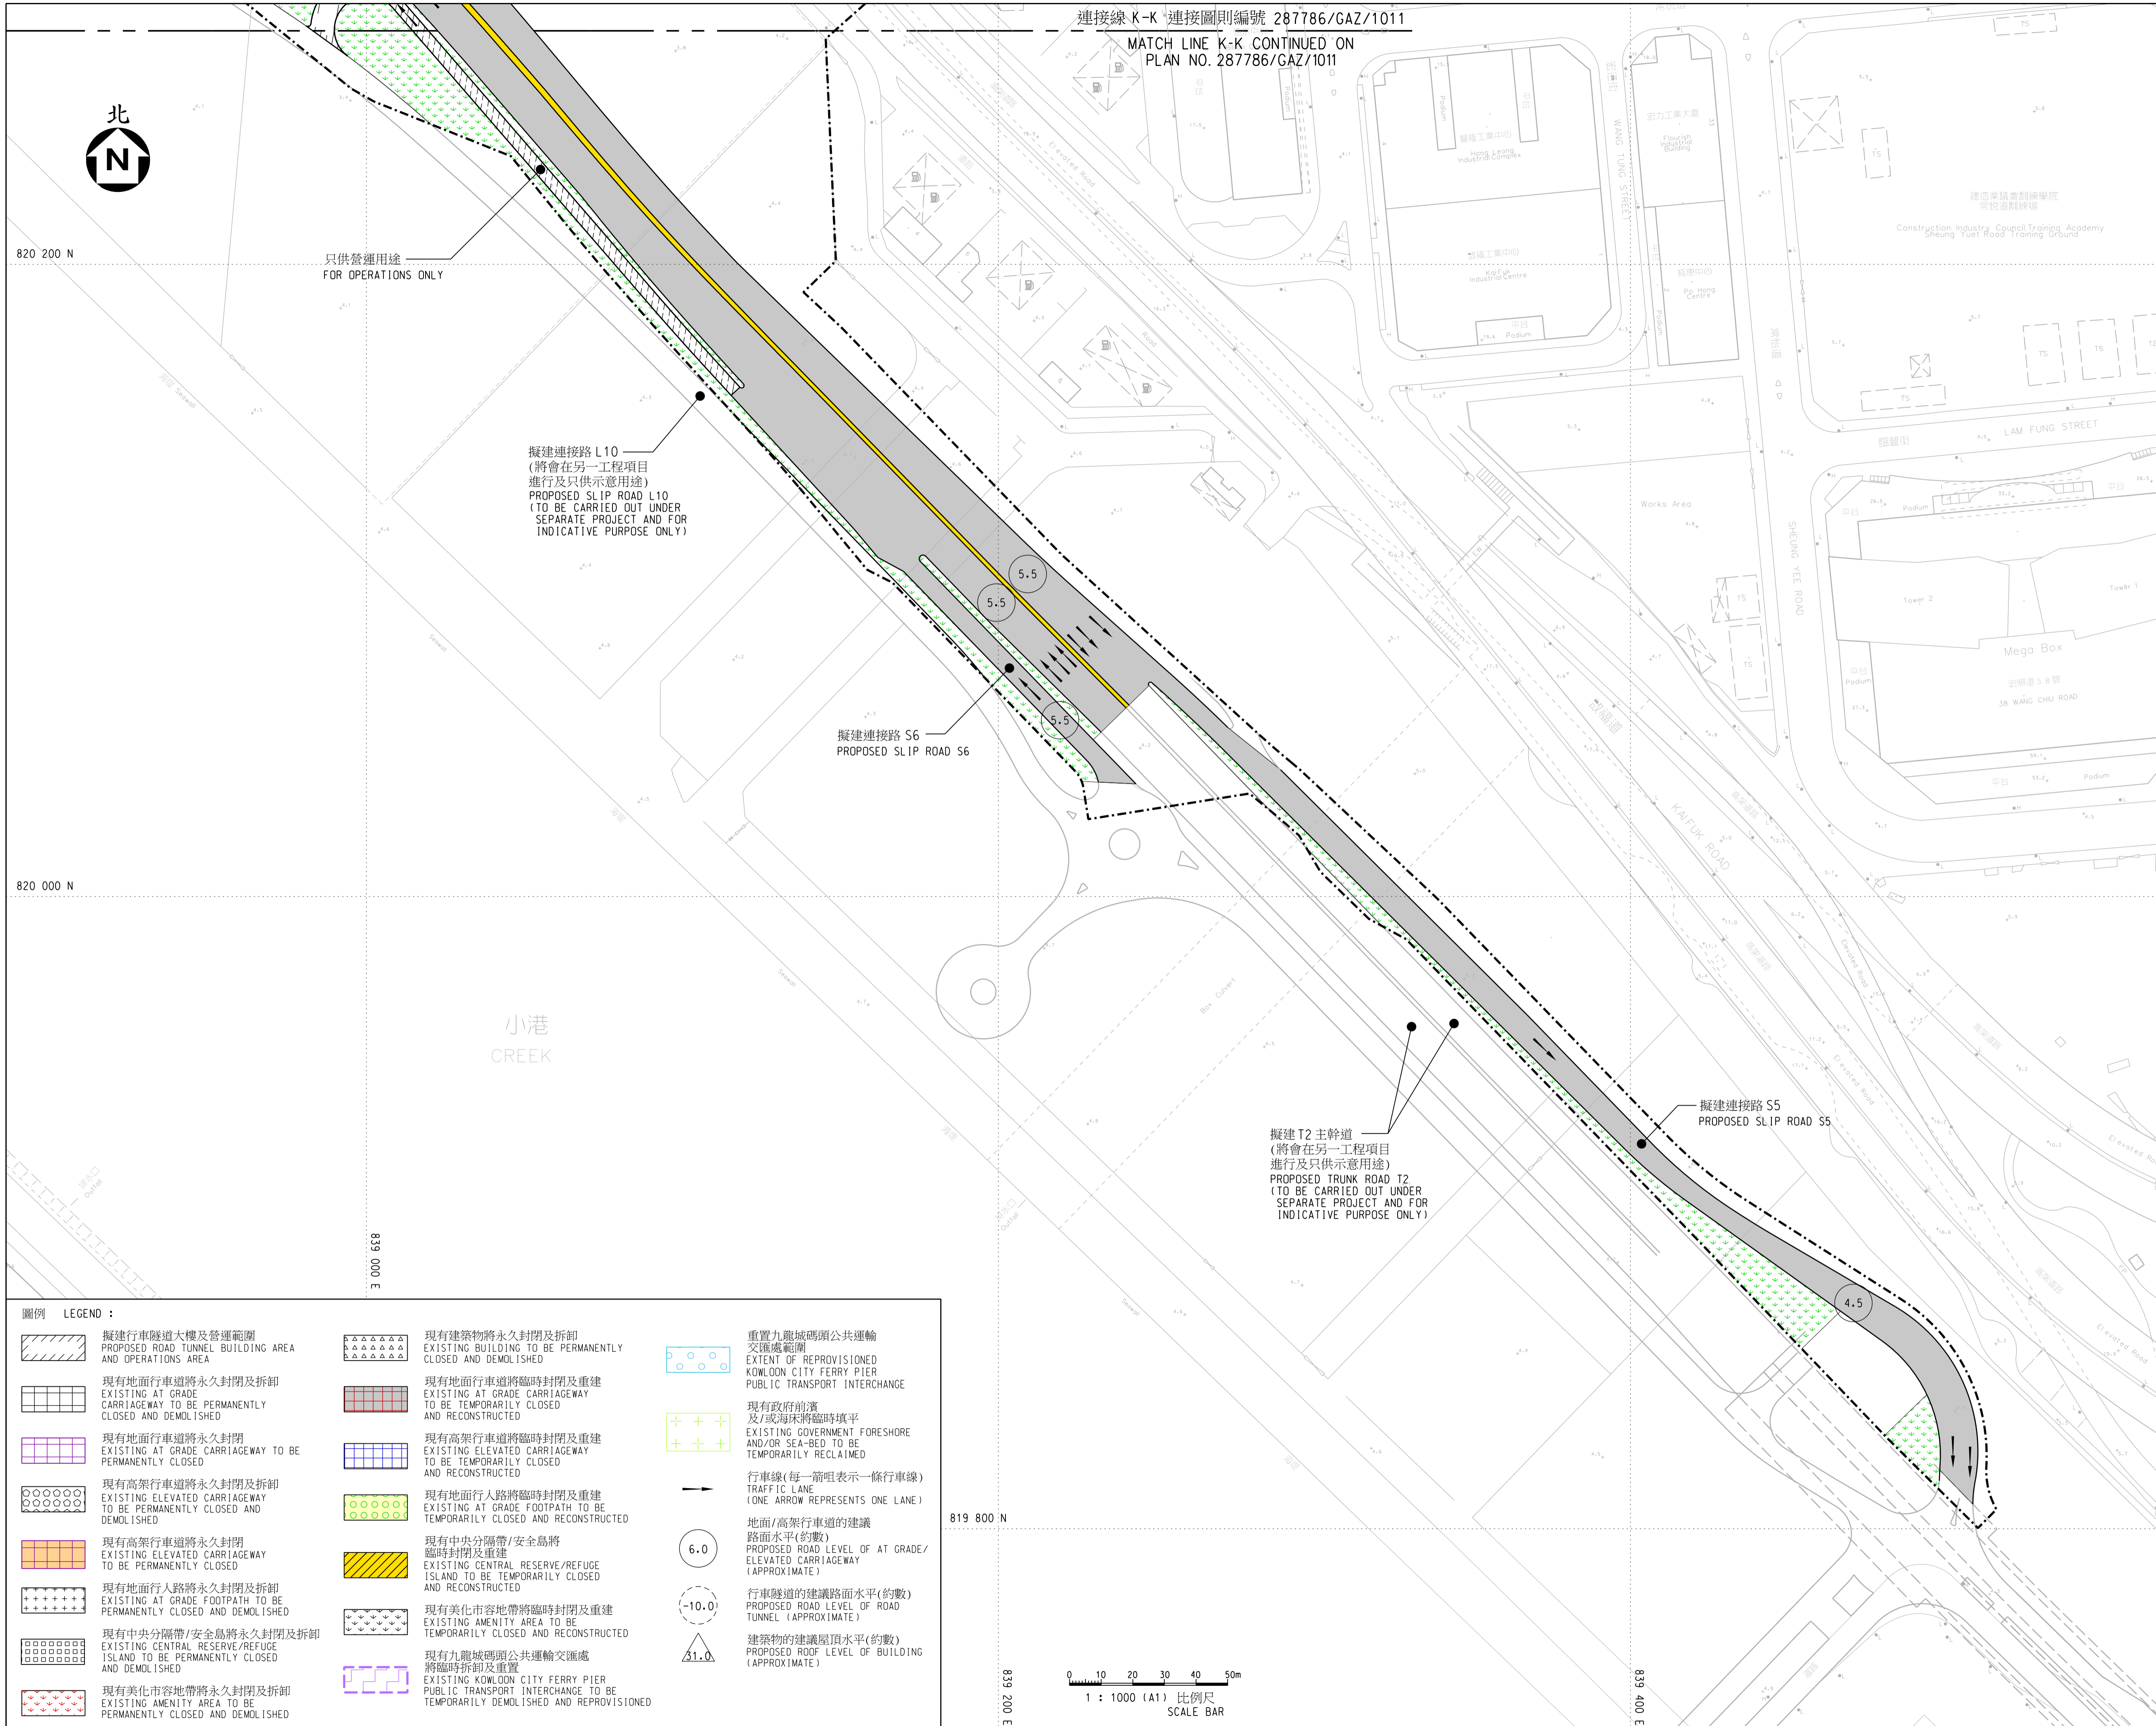

- 註釋 NOTES :
- 除在其他方面指定外,全部以米為量度單位。
ALL DIMENSIONS ARE IN METRES UNLESS OTHERWISE SPECIFIED.
 - 所有水平均以米為單位並在香港主水平基準上。
ALL LEVELS ARE IN METRES AND ABOVE HONG KONG PRINCIPAL DATUM.
 - 如有需要施工區界限內之現有行車道,行人路,美化市容地帶,中央分隔帶/安全島及休憩用地的部分路段或會分階段臨時封閉。
SECTIONS OF THE EXISTING CARRIAGEWAYS, FOOTPATHS, AMENITY AREAS, CENTRAL RESERVES/REFUGE ISLANDS AND OPEN SPACE WITHIN THE LIMIT OF WORKS AREA MAY BE TEMPORARILY CLOSED IN PHASES AS AND WHEN REQUIRED.
 - 如有需要施工區界限內之現有海堤或會實施臨時保護及預防工作。
TEMPORARY PROTECTIVE AND PRECAUTIONARY WORKS MAY BE CARRIED OUT ON EXISTING SEAWALL WITHIN THE LIMIT OF WORKS AREA AS AND WHEN REQUIRED.

圖例 LEGEND :

- 施工區界限
LIMIT OF WORKS AREA
- - - 擬建行車隧道
PROPOSED ROAD TUNNEL
- - - 擬建行人跨管通道
PROPOSED PEDESTRIAN CROSS PASSAGE
- - - 擬建行車隧道地下排氣管道
PROPOSED BURIED EXHAUST DUCT FOR ROAD TUNNEL
- 擬建地面行車道
PROPOSED AT GRADE CARRIAGEWAY
- 擬建高架行車道
PROPOSED ELEVATED CARRIAGEWAY
- 擬建地面行人路
PROPOSED AT GRADE FOOTPATH
- 擬建高架行人路
PROPOSED ELEVATED FOOTPATH
- 擬建行人隧道
PROPOSED PEDESTRIAN SUBWAY
- 擬建行人天橋
PROPOSED FOOTBRIDGE
- 擬建樓梯
PROPOSED STAIRCASE
- 擬建升降機
PROPOSED LIFT
- 擬建中央分隔帶/安全島
PROPOSED CENTRAL RESERVE/REFUGE ISLAND
- 擬建美化市容地帶
PROPOSED AMENITY AREA
- 擬建休憩用地
PROPOSED OPEN SPACE
- 擬建綠化平台
PROPOSED LANDSCAPE DECK
- 擬建密封式隔音罩
PROPOSED FULL ENCLOSURE
- 擬建半密封式隔音罩
PROPOSED SEMI-ENCLOSURE
- 擬建直立式隔音屏障
PROPOSED VERTICAL NOISE BARRIER
- 擬建懸臂式隔音屏障
PROPOSED CANTILEVER NOISE BARRIER

工程名稱 project title
 工務計劃項目第 6461TH 號
 中九龍幹線
 PWP ITEM NO. 6461TH
 CENTRAL KOWLOON ROUTE

圖則名稱 plan title
 根據<<道路(工程、使用及補償)條例>>
 (第370章)而在憲報公布的圖則
 PLAN FOR GAZETTING UNDER ROADS
 (WORKS, USE AND COMPENSATION)
 ORDINANCE (CHAPTER 370)

圖則編號 plan no.
 287786/GAZ/1012
 比例 scale
 1: 1000 (A1)
 或如圖示
 OR AS SHOWN

主要工程管理處
 MAJOR WORKS
 PROJECT MANAGEMENT OFFICE



圖例 LEGEND :

■ 擬建行車隧道大樓及營運範圍 PROPOSED ROAD TUNNEL BUILDING AREA AND OPERATIONS AREA	■ 現有建築物將永久封閉及拆卸 EXISTING BUILDING TO BE PERMANENTLY CLOSED AND DEMOLISHED	■ 重置九龍城碼頭公共運輸交匯處範圍 EXTENT OF REPROVISIONED KOWLOON CITY FERRY PIER PUBLIC TRANSPORT INTERCHANGE
■ 現有地面行車道將永久封閉及拆卸 EXISTING AT GRADE CARRIAGEWAY TO BE PERMANENTLY CLOSED AND DEMOLISHED	■ 現有地面行車道將臨時封閉及重建 EXISTING AT GRADE CARRIAGEWAY TO BE TEMPORARILY CLOSED AND RECONSTRUCTED	■ 現有政府前濱及/或海床將臨時填平 EXISTING GOVERNMENT FORESHORE AND/OR SEA-BED TO BE TEMPORARILY RECLAIMED
■ 現有地面行車道將永久封閉 EXISTING AT GRADE CARRIAGEWAY TO BE PERMANENTLY CLOSED	■ 現有高架行車道將臨時封閉及重建 EXISTING ELEVATED CARRIAGEWAY TO BE TEMPORARILY CLOSED AND RECONSTRUCTED	→ 行車線(每一箭咀表示一條行車線) TRAFFIC LANE (ONE ARROW REPRESENTS ONE LANE)
■ 現有高架行車道將永久封閉及拆卸 EXISTING ELEVATED CARRIAGEWAY TO BE PERMANENTLY CLOSED AND DEMOLISHED	■ 現有地面行人路將臨時封閉及重建 EXISTING AT GRADE FOOTPATH TO BE TEMPORARILY CLOSED AND RECONSTRUCTED	○ 地面/高架行車道的建議路面水平(約數) PROPOSED ROAD LEVEL OF AT GRADE/ELEVATED CARRIAGEWAY (APPROXIMATE)
■ 現有高架行車道將永久封閉 EXISTING ELEVATED CARRIAGEWAY TO BE PERMANENTLY CLOSED	■ 現有中央分隔帶/安全島將臨時封閉及重建 EXISTING CENTRAL RESERVE/REFUGE ISLAND TO BE TEMPORARILY CLOSED AND RECONSTRUCTED	○ 行車隧道的建議路面水平(約數) PROPOSED ROAD LEVEL OF ROAD TUNNEL (APPROXIMATE)
■ 現有地面行人路將永久封閉及拆卸 EXISTING AT GRADE FOOTPATH TO BE PERMANENTLY CLOSED AND DEMOLISHED	■ 現有美化市容地帶將臨時封閉及重建 EXISTING AMENITY AREA TO BE TEMPORARILY CLOSED AND RECONSTRUCTED	○ 建築物的建議屋頂水平(約數) PROPOSED ROOF LEVEL OF BUILDING (APPROXIMATE)
■ 現有中央分隔帶/安全島將永久封閉及拆卸 EXISTING CENTRAL RESERVE/REFUGE ISLAND TO BE PERMANENTLY CLOSED AND DEMOLISHED	■ 現有九龍城碼頭公共運輸交匯處將臨時拆卸及重置 EXISTING KOWLOON CITY FERRY PIER PUBLIC TRANSPORT INTERCHANGE TO BE TEMPORARILY DEMOLISHED AND REPROVISIONED	
■ 現有美化市容地帶將永久封閉及拆卸 EXISTING AMENITY AREA TO BE PERMANENTLY CLOSED AND DEMOLISHED		