


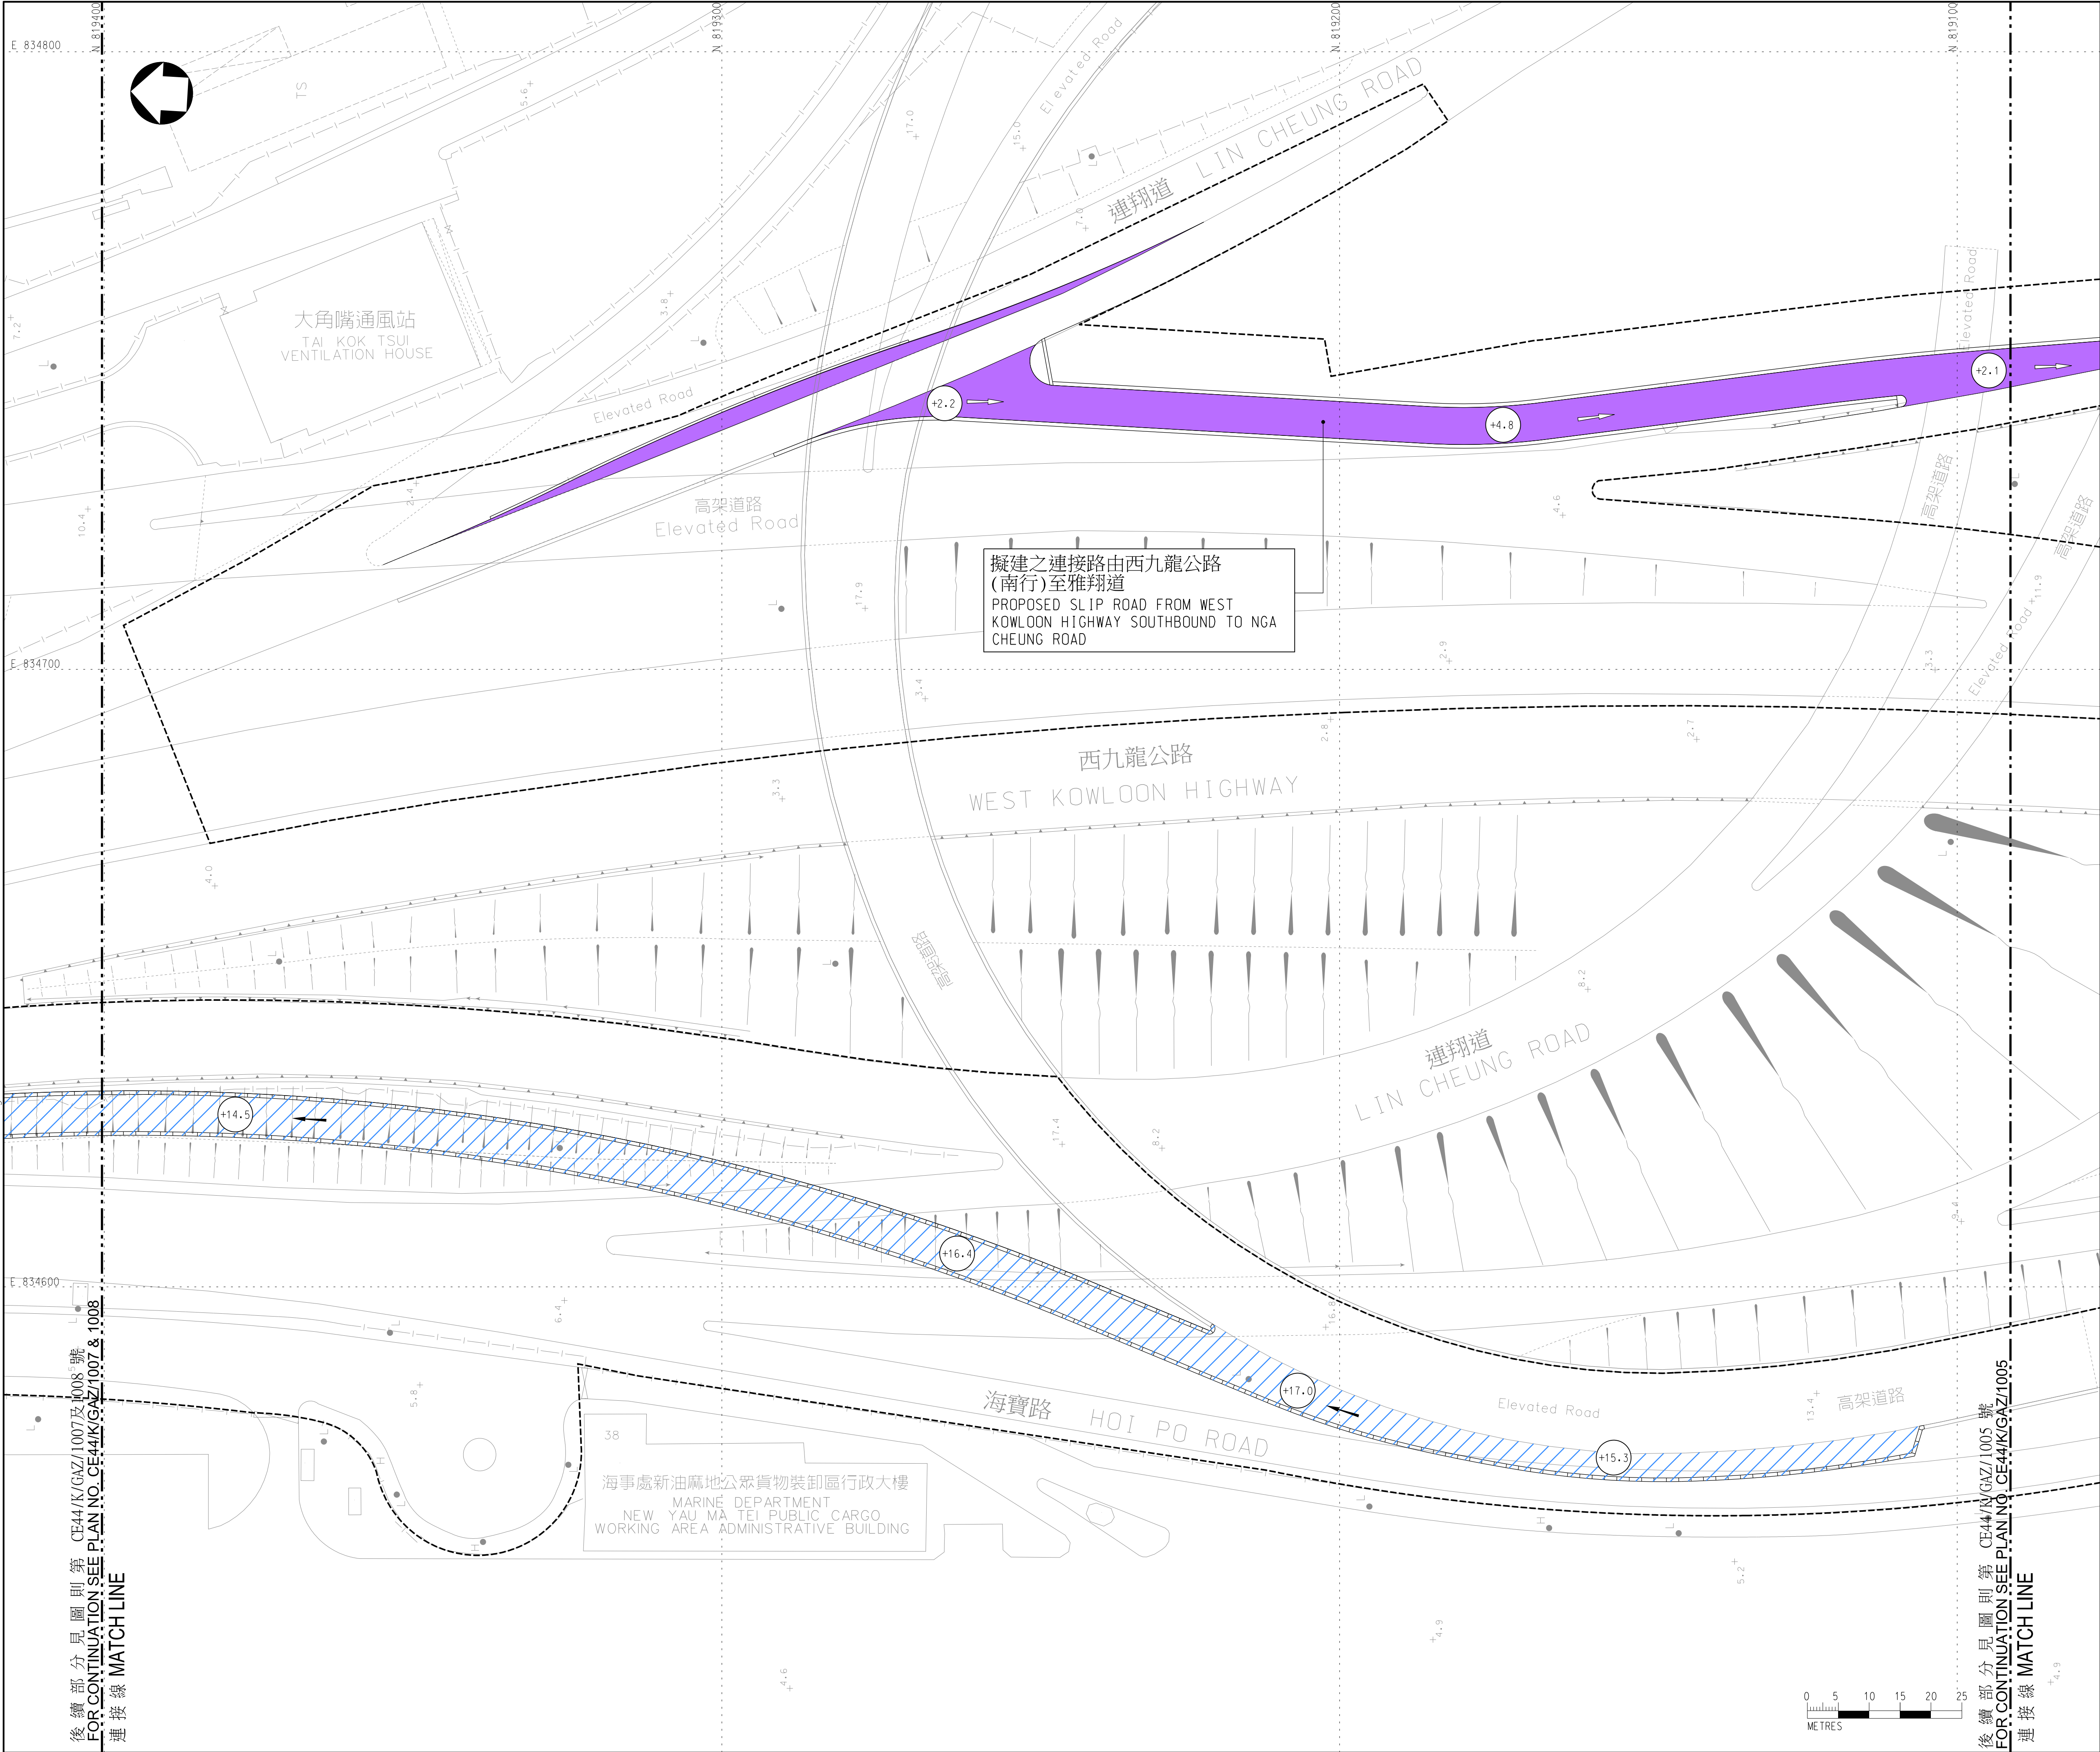

註釋:
NOTES:

- 除在其他方面指定外, 所有量度以米為單位。
ALL DIMENSIONS ARE IN METRES UNLESS OTHERWISE STATED.
- 所有水平均為約數, 以米為單位, 並在香港主水平基準上。
ALL LEVELS ARE APPROXIMATE VALUES AND IN METRES ABOVE HONG KONG PRINCIPAL DATUM.
- 如有需要, 施工區界限內之現有地面行車道、高架行車道、行人路、行人隧道樓梯、中央分隔帶/安全島及美化市容地帶之部分路段或會分階段暫時封閉。
SECTIONS OF THE EXISTING AT GRADE CARRIAGEWAYS, ELEVATED CARRIAGEWAYS, FOOTPATHS, SUBWAY STAIRCASE, CENTRAL MEDIANS/REFUGE ISLANDS AND AMENITY AREAS WITHIN THE LIMIT OF WORKS AREA MAY BE TEMPORARILY CLOSED IN PHASES AS AND WHEN REQUIRED.

圖例:
LEGEND:

- 施工區界限
LIMIT OF WORKS AREA
- 擬建地面行車道
PROPOSED AT GRADE CARRIAGEWAY
- 擬建高架行車道
PROPOSED ELEVATED CARRIAGEWAY
- 現有地面行車道將永久封閉及
改建為中央分隔帶/安全島
EXISTING AT GRADE CARRIAGEWAY TO BE PERMANENTLY CLOSED AND CONVERTED INTO CENTRAL MEDIAN/REFUGE ISLAND
- 現有地面行車道將永久封閉及
改建為美化市容地帶
EXISTING AT GRADE CARRIAGEWAY TO BE PERMANENTLY CLOSED AND CONVERTED INTO AMENITY AREA
- 現有地面行車道將永久封閉及改建為橋台
EXISTING AT GRADE CARRIAGEWAY TO BE PERMANENTLY CLOSED AND CONVERTED INTO ABUTMENT
- 現有行人路將永久封閉及
改建為地面行車道
EXISTING FOOTPATH TO BE PERMANENTLY CLOSED AND CONVERTED INTO AT GRADE CARRIAGEWAY
- 現有行人隧道樓梯將永久封閉及
改建為地面行車道
EXISTING SUBWAY STAIRCASE TO BE PERMANENTLY CLOSED AND CONVERTED INTO AT GRADE CARRIAGEWAY
- 現有行人隧道樓梯將永久封閉及
改建為中央分隔帶/安全島
EXISTING SUBWAY STAIRCASE TO BE PERMANENTLY CLOSED AND CONVERTED INTO CENTRAL MEDIAN/REFUGE ISLAND
- 現有中央分隔帶/安全島將永久封閉及
改建為地面行車道
EXISTING CENTRAL MEDIAN/REFUGE ISLAND TO BE PERMANENTLY CLOSED AND CONVERTED INTO AT GRADE CARRIAGEWAY
- 現有中央分隔帶/安全島將永久封閉及
改建為橋台
EXISTING CENTRAL MEDIAN/REFUGE ISLAND TO BE PERMANENTLY CLOSED AND CONVERTED INTO ABUTMENT
- 現有美化市容地帶將永久封閉及
改建為地面行車道
EXISTING AMENITY AREA TO BE PERMANENTLY CLOSED AND CONVERTED INTO AT GRADE CARRIAGEWAY
- 現有美化市容地帶將永久封閉及改建為橋台
EXISTING AMENITY AREA TO BE PERMANENTLY CLOSED AND CONVERTED INTO ABUTMENT
- 現有地面行車道將暫時封閉及重建
EXISTING AT GRADE CARRIAGEWAY TO BE TEMPORARILY CLOSED AND RECONSTRUCTED
- 現有中央分隔帶/安全島將暫時封閉及重建
EXISTING CENTRAL MEDIAN/REFUGE ISLAND TO BE TEMPORARILY CLOSED AND RECONSTRUCTED
- 現有美化市容地帶將暫時封閉及重建
EXISTING AMENITY AREA TO BE TEMPORARILY CLOSED AND RECONSTRUCTED
- 地面行車道的行車線
(每一箭嘴表示一條行車線)
TRAFFIC LANE FOR AT GRADE CARRIAGEWAY
(ONE ARROW REPRESENTS ONE LANE)
- 高架行車道的行車線
(每一箭嘴表示一條行車線)
TRAFFIC LANE FOR ELEVATED CARRIAGEWAY
(ONE ARROW REPRESENTS ONE LANE)
- 建議路面水平 (約數)
PROPOSED ROAD LEVEL (APPROXIMATE)

工程名稱	Project title
工務計劃項目第6855TH號 西九龍填海發展的建議道路改善工程 PWP ITEM NO. 6855TH PROPOSED ROAD IMPROVEMENT WORKS IN WEST KOWLOON RECLAMATION DEVELOPMENT	
圖則名稱	Plan title
根據《道路(工程、使用及補償)條例》 (第370章)而在憲報公布的圖則 PLAN FOR GAZETTING UNDER ROADS (WORKS, USE AND COMPENSATION) ORDINANCE (CHAPTER 370)	
圖則編號	Plan no.
CE44/K/GAZ/1006	
比例	Scale
A1 1:500 A3 1:1000 或如圖所示 OR AS SHOWN	

路政署
HIGHWAYS DEPARTMENT
主要工程管理處
MAJOR WORKS PROJECT MANAGEMENT OFFICE