

擬建工程總平面圖(地面部分)
GENERAL LAYOUT PLAN OF PROPOSED WORKS (GROUND LEVEL PART)

- 圖例 LEGEND:**
- 現有美化市容地帶將永久封閉及拆卸
EXISTING AMENITY AREA TO BE PERMANENTLY CLOSED AND DEMOLISHED
 - 現有巴士停車處將永久封閉及拆卸
EXISTING BUS LAY-BY TO BE PERMANENTLY CLOSED AND DEMOLISHED
 - 現有安全島將永久封閉及拆卸
EXISTING REFUGE ISLAND TO BE PERMANENTLY CLOSED AND DEMOLISHED
 - 現有地面行車道將暫時封閉及重建
EXISTING AT-GRADE CARRIAGEWAY TO BE TEMPORARILY CLOSED AND RECONSTRUCTED
 - 現有高架行車道將暫時封閉及重建
EXISTING ELEVATED CARRIAGEWAY TO BE TEMPORARILY CLOSED AND RECONSTRUCTED
 - 現有行人路將暫時封閉及重建
EXISTING FOOTPATH TO BE TEMPORARILY CLOSED AND RECONSTRUCTED
 - 現有美化市容地帶將暫時封閉及重建
EXISTING AMENITY AREA TO BE TEMPORARILY CLOSED AND RECONSTRUCTED
 - 行車線(每一箭咀表示一條行車線)
TRAFFIC LANE (ONE ARROW REPRESENTS ONE LANE)

- 註釋 NOTES:**
- 除另有說明外，所有量度以米為單位。
ALL DIMENSIONS ARE IN METRES UNLESS OTHERWISE STATED.
 - 所有水平均為約數，以米為單位，並基於香港主水平基準上。
ALL LEVELS ARE APPROXIMATE VALUES AND IN METRES ABOVE HONG KONG PRINCIPAL DATUM.
 - 如有需要，施工區界限內部分現有地面行車道、高架行車道、行人路、美化市容地帶和路中預留帶或會分段暫時封閉。
SECTIONS OF THE EXISTING AT-GRADE CARRIAGEWAYS, ELEVATED CARRIAGEWAYS, FOOTPATHS, AMENITY AREAS AND CENTRAL RESERVES WITHIN THE LIMIT OF WORKS AREA MAY BE TEMPORARILY CLOSED IN PHASES AS AND WHEN REQUIRED.

- 圖例 LEGEND:**
- 施工區界限
LIMIT OF WORKS AREA
 - 擬建高架行車道
PROPOSED ELEVATED CARRIAGEWAY
 - 擬建行人天橋
PROPOSED FOOTBRIDGE
 - 擬建行人路
PROPOSED FOOTPATH
 - 擬建巴士站(大約位置)
PROPOSED BUS STOP (APPROXIMATE LOCATION)
 - 擬建升降機
PROPOSED LIFT
 - 擬建樓梯
PROPOSED STAIRCASE
 - 擬建隔音屏障
PROPOSED NOISE BARRIER
 - 現有美化市容地帶將永久封閉及改建為美化市容地帶
EXISTING FOOTPATH TO BE PERMANENTLY CLOSED AND CONVERTED INTO AMENITY AREA
 - 現有美化市容地帶將永久封閉及改建為行人路
EXISTING AMENITY AREA TO BE PERMANENTLY CLOSED AND CONVERTED INTO FOOTPATH
 - 現有美化市容地帶將永久封閉及改建為巴士停車處
EXISTING AMENITY AREA TO BE PERMANENTLY CLOSED AND CONVERTED INTO BUS LAY-BY
 - 現有美化市容地帶將永久封閉及改建為升降機
EXISTING AMENITY AREA TO BE PERMANENTLY CLOSED AND CONVERTED INTO LIFT
 - 現有巴士停車處將永久封閉及改建為美化市容地帶
EXISTING BUS LAY-BY TO BE PERMANENTLY CLOSED AND CONVERTED INTO AMENITY AREA
 - 現有地面行車道將永久封閉及拆卸
EXISTING AT-GRADE CARRIAGEWAY TO BE PERMANENTLY CLOSED AND DEMOLISHED
 - 現有行人天橋編號NF303將永久封閉及拆卸
EXISTING FOOTBRIDGE NO. NF303 TO BE PERMANENTLY CLOSED AND DEMOLISHED
 - 現有行人路將永久封閉及拆卸
EXISTING FOOTPATH TO BE PERMANENTLY CLOSED AND DEMOLISHED

批註
ENDORSED BY

黎以德 JOSEPH Y.T. LAI 25 OCT 2017
運輸及房屋局常任秘書長(運輸) 日期
PERMANENT SECRETARY FOR TRANSPORT AND HOUSING (TRANSPORT) DATE

核准
APPROVED BY

伍展鴻 CH NG
路政署總工程師 / 工程 日期
CHIEF HIGHWAY ENGINEER / WORKS HIGHWAYS DEPARTMENT 20-10-2017

工程名稱
PROJECT TITLE
工務計劃項目第6856TH號
連接葵青交匯處上斜路
至葵涌道的天橋
PWP ITEM NO. 6856TH
FLYOVER FROM KWAI TSING
INTERCHANGE UP-RAMP TO
KWAI CHUNG ROAD

圖則名稱
PLAN TITLE
根據《道路(工程、使用及補償)
條例》(第370章)而在憲報公布
之圖則
PLAN FOR GAZETTING UNDER ROADS
(WORKS, USE AND COMPENSATION)
ORDINANCE (CHAPTER 370)


圖則編號
PLAN NO.
HWDKS153A-GZ0002

比例
SCALE
1 : 1000
或如圖所示
OR AS SHOWN

版權所有不得翻印 COPYRIGHT RESERVED

辦事處
OFFICE
工程處
WORKS DIVISION

路政署
HIGHWAYS
DEPARTMENT

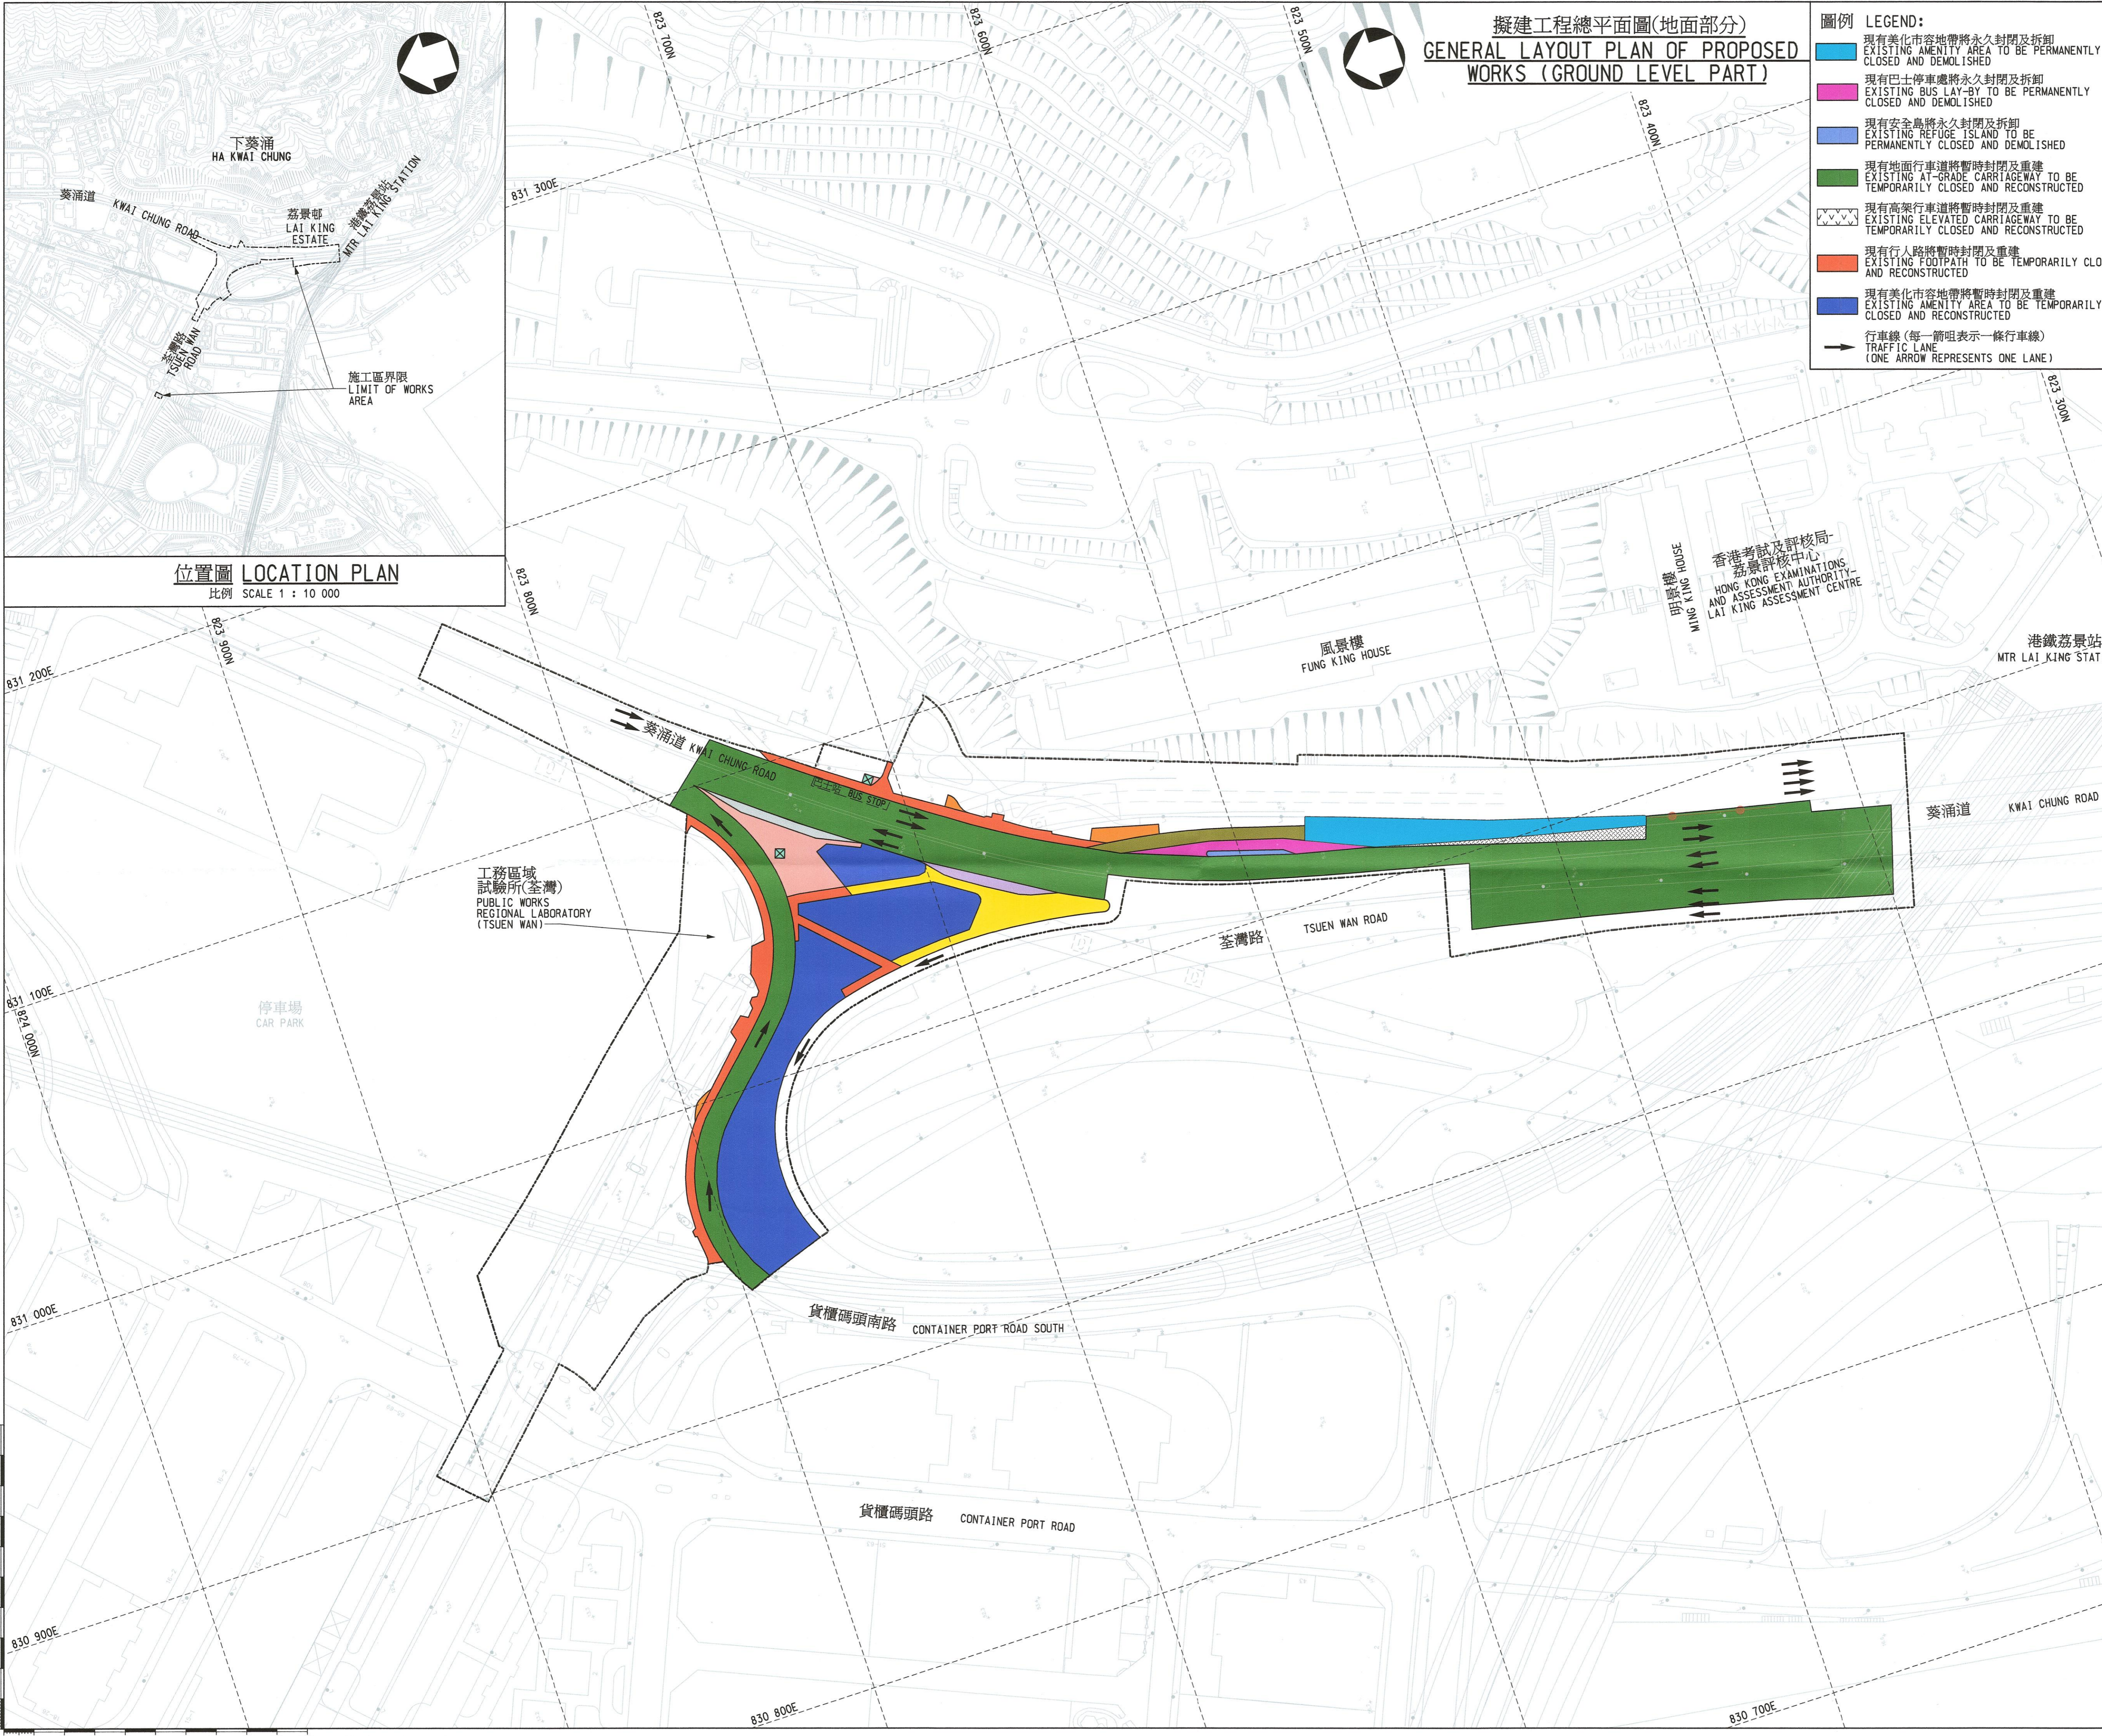

位置圖 LOCATION PLAN
比例 SCALE 1 : 10 000

