

Attachment: Preliminary Scheme for the Footbridge System in Mong Kok



Landing near Fuk Tsun Street
A staircase, an escalator and a lift to be provided at Fuk Tsun Street

Landing near Reclamation Street
A staircase, an escalator and a lift to be provided at Reclamation Street

Landing between Nathan Road and Portland Street
A staircase to be provided at Argyle Street between Nathan Road and Portland Street

Landing near Tung Choi Street
A staircase, an escalator and a lift to be provided at Tung Choi Street

Landing near Sai Yee Street
A staircase, an escalator and a lift to be provided at Sai Yee Street




Landing near Canton Road
Two lifts to be provided at the junction of Canton Road and Argyle Street

Landing near Langham Place
A staircase and a lift to be provided outside Langham Place

Landing between Nathan Road and Sai Yeung Choi Street South
A staircase to be provided at Argyle Street between Nathan Road and Sai Yeung Choi Street South

Landing near Fa Yuen Street
Two lifts to be provided at Fa Yuen Street

Landing near Hak Po Street
A staircase and a lift to be provided at Hak Po Street

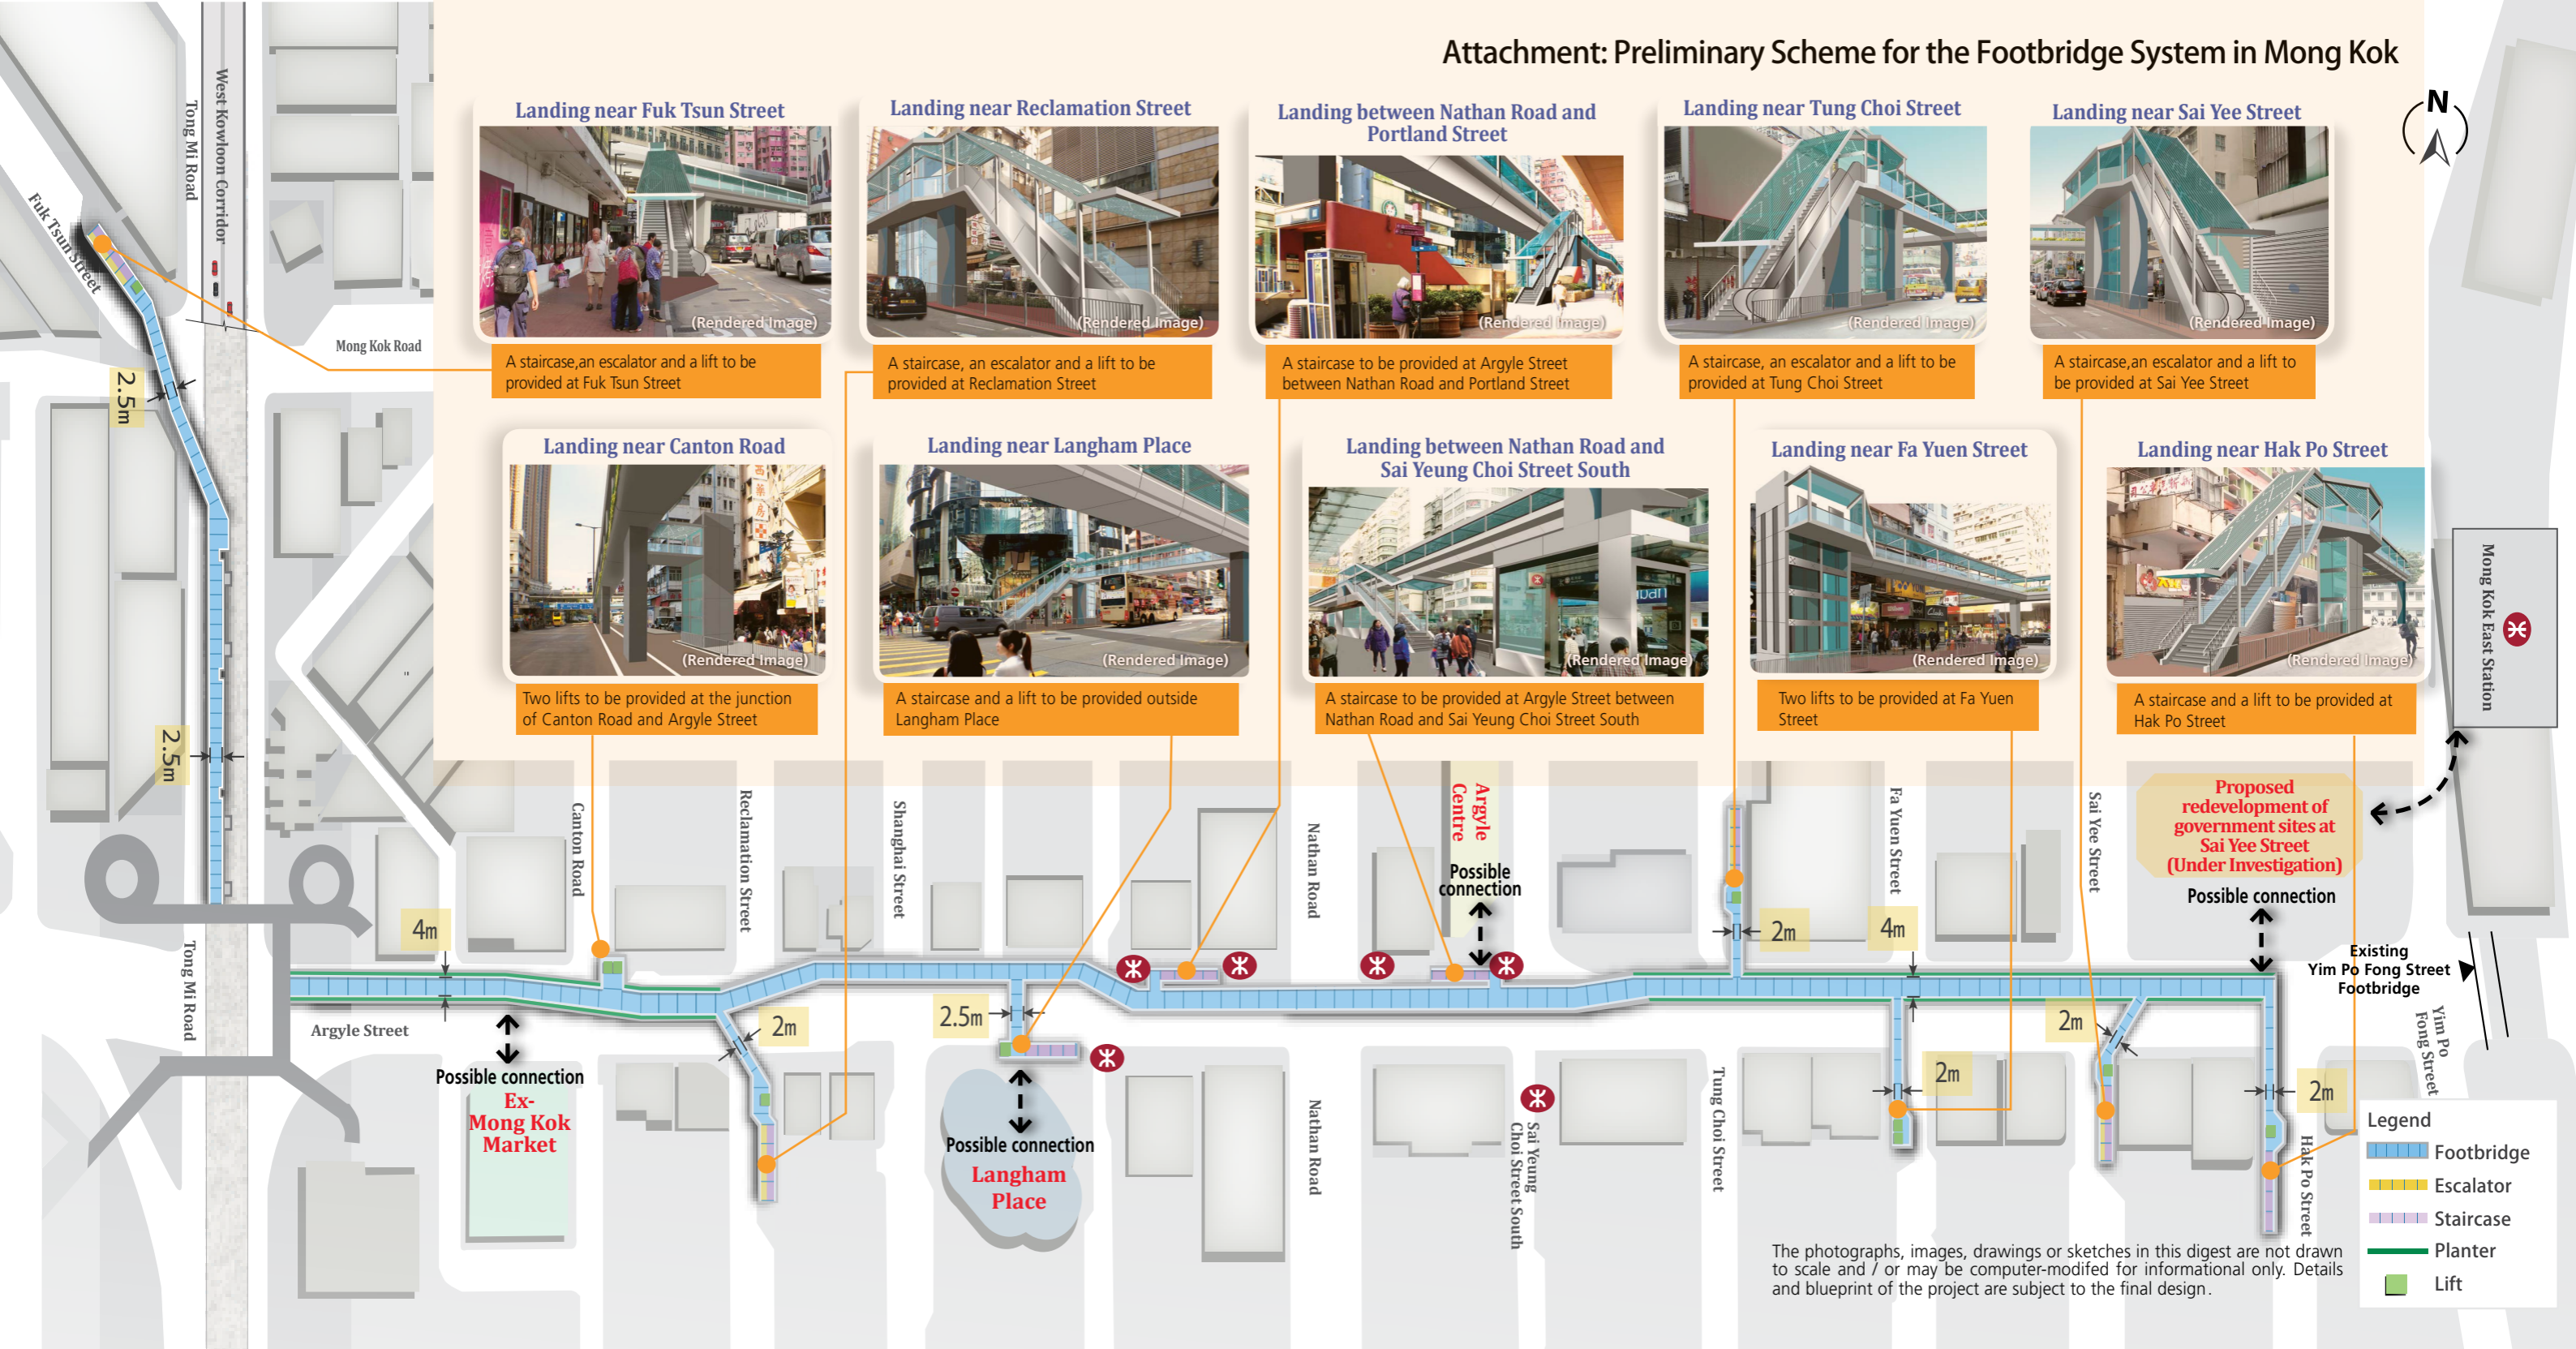

Legend

- Footbridge
- Escalator
- Staircase
- Planter
- Lift

The photographs, images, drawings or sketches in this digest are not drawn to scale and / or may be computer-modified for informational only. Details and blueprint of the project are subject to the final design.