


圖例 LEGEND :

	擬建車道大樓及營運範圍 PROPOSED ROAD TUNNEL BUILDING AREA AND OPERATIONS AREA		現有建築物將永久封閉及拆卸 EXISTING BUILDING TO BE PERMANENTLY CLOSED AND DEMOLISHED		重置九龍城碼頭公共運輸交匯處範圍 EXTENT OF REPROVISIONED KOWLOON CITY FERRY PIER PUBLIC TRANSPORT INTERCHANGE
	現有地面行車道將永久封閉及拆卸 EXISTING AT GRADE CARRIAGEWAY TO BE PERMANENTLY CLOSED AND DEMOLISHED		現有地面行車道將臨時封閉及重建 EXISTING AT GRADE CARRIAGEWAY TO BE TEMPORARILY CLOSED AND RECONSTRUCTED		現有政府前濱及/或海床將臨時填平 EXISTING GOVERNMENT FORESHORE AND/OR SEA-BED TO BE TEMPORARILY RECLAIMED
	現有地面行車道將永久封閉 EXISTING AT GRADE CARRIAGEWAY TO BE PERMANENTLY CLOSED		現有高架行車道將臨時封閉及重建 EXISTING ELEVATED CARRIAGEWAY TO BE TEMPORARILY CLOSED AND RECONSTRUCTED		行車線(每一箭咀表示一條行車線) TRAFFIC LANE (ONE ARROW REPRESENTS ONE LANE)
	現有高架行車道將永久封閉及拆卸 EXISTING ELEVATED CARRIAGEWAY TO BE PERMANENTLY CLOSED AND DEMOLISHED		現有地面行人路將臨時封閉及重建 EXISTING AT GRADE FOOTPATH TO BE TEMPORARILY CLOSED AND RECONSTRUCTED		地面/高架行車道的建議路面水平(約數) PROPOSED ROAD LEVEL OF AT GRADE/ELEVATED CARRIAGEWAY (APPROXIMATE)
	現有高架行車道將永久封閉 EXISTING ELEVATED CARRIAGEWAY TO BE PERMANENTLY CLOSED		現有中央分隔帶/安全島將臨時封閉及重建 EXISTING CENTRAL RESERVE/REFUGE ISLAND TO BE TEMPORARILY CLOSED AND RECONSTRUCTED		行車隧道的建議路面水平(約數) PROPOSED ROAD LEVEL OF ROAD TUNNEL (APPROXIMATE)
	現有地面行人路將永久封閉及拆卸 EXISTING AT GRADE FOOTPATH TO BE PERMANENTLY CLOSED AND DEMOLISHED		現有中央分隔帶/安全島將永久封閉及拆卸 EXISTING CENTRAL RESERVE/REFUGE ISLAND TO BE PERMANENTLY CLOSED AND DEMOLISHED		建築物的建議屋頂水平(約數) PROPOSED ROOF LEVEL OF BUILDING (APPROXIMATE)
	現有美化市容地帶將永久封閉及拆卸 EXISTING AMENITY AREA TO BE PERMANENTLY CLOSED AND DEMOLISHED		現有中央分隔帶/安全島將永久封閉及拆卸 EXISTING CENTRAL RESERVE/REFUGE ISLAND TO BE PERMANENTLY CLOSED AND DEMOLISHED		
	現有美化市容地帶將永久封閉及拆卸 EXISTING AMENITY AREA TO BE PERMANENTLY CLOSED AND DEMOLISHED				

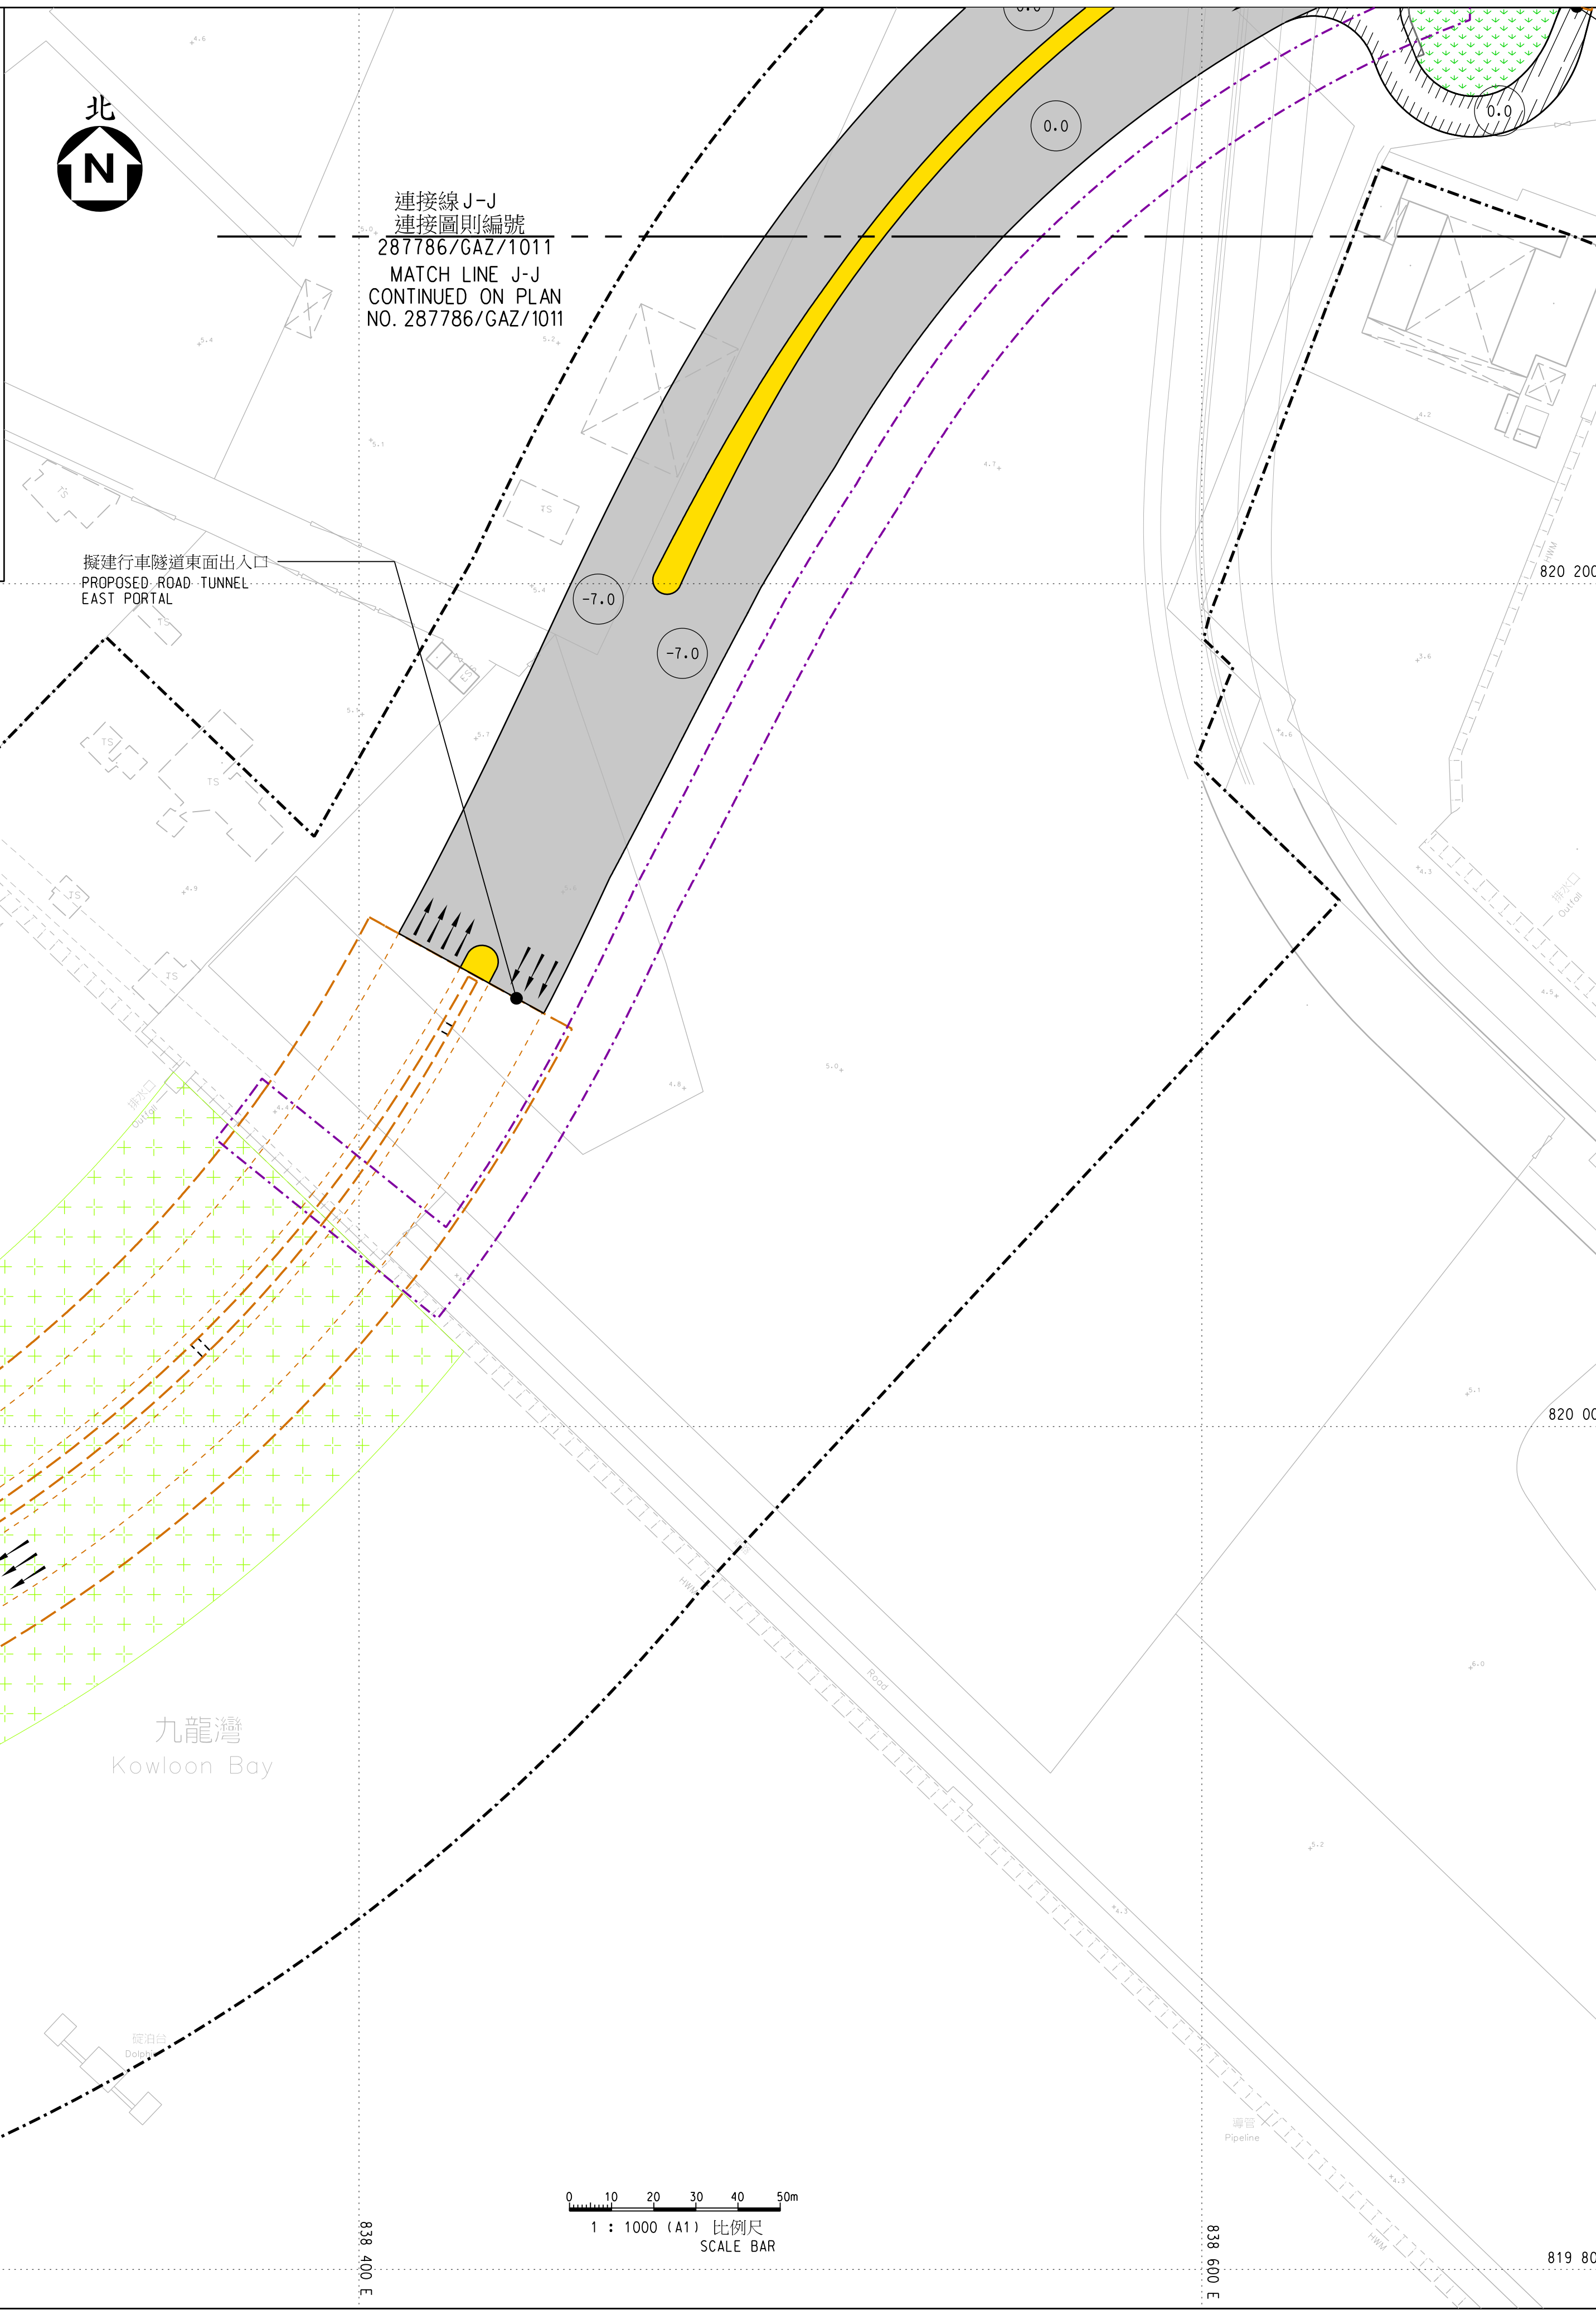

註釋 NOTES :

- 除在其他方面指定外,全部以米為量度單位。
ALL DIMENSIONS ARE IN METRES UNLESS OTHERWISE SPECIFIED.
- 所有水平均以米為單位並在香港主水平基準上。
ALL LEVELS ARE IN METRES AND ABOVE HONG KONG PRINCIPAL DATUM.
- 如有需要施工區界限內之現有行車道,行人路,美化市容地帶,中央分隔帶/安全島及休憩用地的部分路段或會分階段臨時封閉。
SECTIONS OF THE EXISTING CARRIAGEWAYS, FOOTPATHS, AMENITY AREAS, CENTRAL RESERVES/REFUGE ISLANDS AND OPEN SPACE WITHIN THE LIMIT OF WORKS AREA MAY BE TEMPORARILY CLOSED IN PHASES AS AND WHEN REQUIRED.
- 如有需要施工區界限內之現有海堤或會實施臨時保護及預防工作。
TEMPORARY PROTECTIVE AND PRECAUTIONARY WORKS MAY BE CARRIED OUT ON EXISTING SEAWALL WITHIN THE LIMIT OF WORKS AREA AS AND WHEN REQUIRED.

圖例 LEGEND :

	施工區界限 LIMIT OF WORKS AREA
	擬建車道大樓 PROPOSED ROAD TUNNEL
	擬建行人路管通道 PROPOSED PEDESTRIAN CROSS PASSAGE
	擬建車道大樓地下排氣管 PROPOSED BURIED EXHAUST DUCT FOR ROAD TUNNEL
	擬建地面行車道 PROPOSED AT GRADE CARRIAGEWAY
	擬建高架行車道 PROPOSED ELEVATED CARRIAGEWAY
	擬建地面行人路 PROPOSED AT GRADE FOOTPATH
	擬建高架行人路 PROPOSED ELEVATED FOOTPATH
	擬建行人隧道 PROPOSED PEDESTRIAN SUBWAY
	擬建行人天橋 PROPOSED FOOTBRIDGE
	擬建樓梯 PROPOSED STAIRCASE
	擬建升降機 PROPOSED LIFT
	擬建中央分隔帶/安全島 PROPOSED CENTRAL RESERVE/REFUGE ISLAND
	擬建美化市容地帶 PROPOSED AMENITY AREA
	擬建休憩用地 PROPOSED OPEN SPACE
	擬建綠化平台 PROPOSED LANDSCAPE DECK
	擬建密封式隔音罩 PROPOSED FULL ENCLOSURE
	擬建半密封式隔音罩 PROPOSED SEMI-ENCLOSURE
	擬建直立式隔音屏障 PROPOSED VERTICAL NOISE BARRIER
	擬建懸臂式隔音屏障 PROPOSED CANTILEVER NOISE BARRIER

工程名稱 project title
工務計劃項目第 6461TH 號
中九龍幹線
PWP ITEM NO. 6461TH
CENTRAL KOWLOON ROUTE

圖則名稱 plan title
根據<<道路(工程、使用及補償)條例>>
(第370章)而在憲報公布的圖則
PLAN FOR GAZETTING UNDER ROADS
(WORKS, USE AND COMPENSATION)
ORDINANCE (CHAPTER 370) 十三張中的第十一張
SHEET 11 OF 13

圖則編號 plan no.
287786/GAZ/1010

比例 scale
1 : 1000 (A1)
或如圖示
OR AS SHOWN

© 版權所有 不得翻印
COPYRIGHT RESERVED

主要工程管理處
MAJOR WORKS
PROJECT MANAGEMENT OFFICE

路政署
HIGHWAYS DEPARTMENT