



COMBINED AMENITY / TRIP RAIL

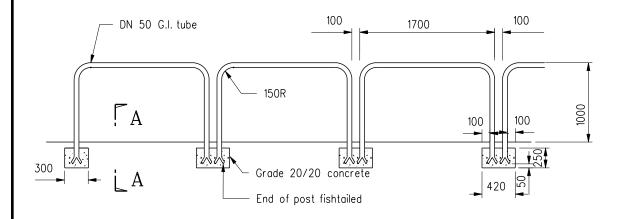

CLOSE SPACED AMENITY RAIL



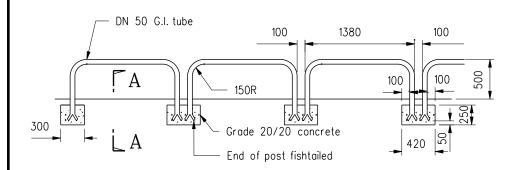

CLOSE SPACED TRIP RAIL

SECTION A - A

Notes:

- 1. All railing shall be hot dip galvanised to BS EN ISO 1461: 1999.
- 2. All dimensions are in millimetres.
- Where the concrete footing is located in block paved footpath, the footing should be lowered to allow for the paving blocks and the sand course.

В	Note 1 updated		Sep 07
Α	Note 3 added		Nov 99
	Former Drg. No. H2025/A with general revision		Jun 94
REF.	RE VISION	SIGNATURE	DATE

TYPICAL RAILING COMBINATIONS

HIGHWAYS DEPARTMENT				
REFERENCE	DRAWING No.	CAD		
SCALE 1:50	Н 2138В			