


PLAN

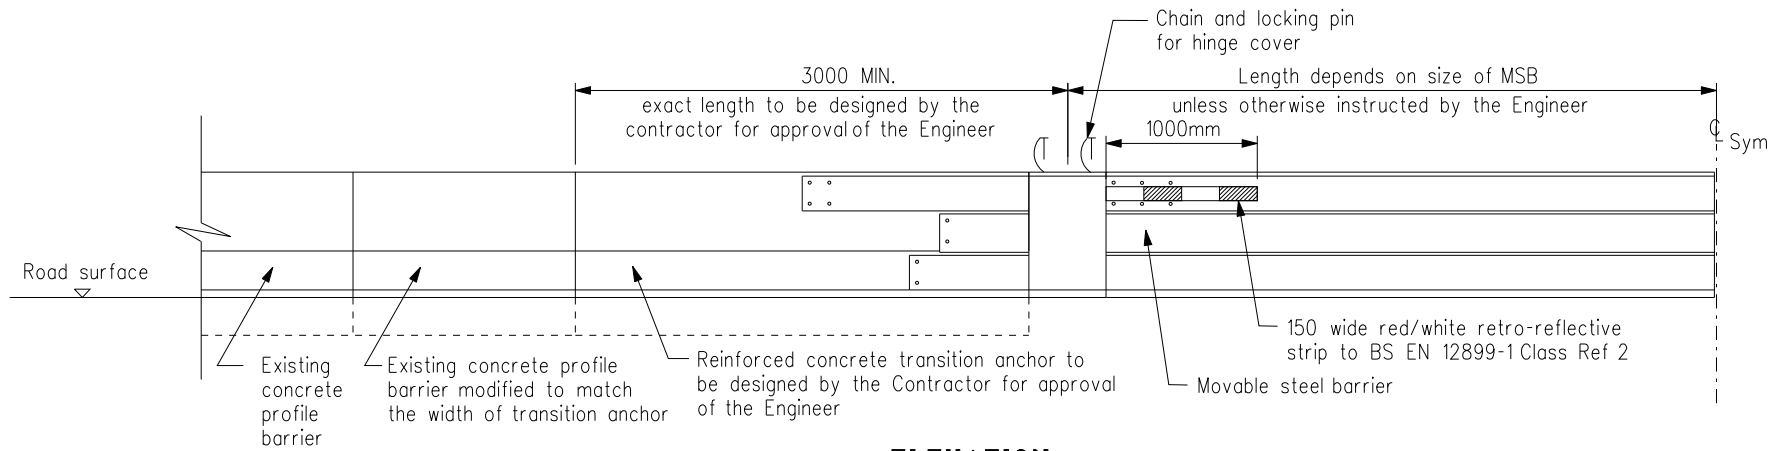

ELEVATION

Notes:

1. Refer to the product specification of the movable steel barrier system for details.
2. Instruction labels shall be affixed at appropriate positions approved by the Engineer.
3. The surface of the movable steel barrier shall be painted in light gray colour except for the joints of the movable parts.
4. For central divider wider than 1 m, the alternative layout in Drg. No. H2274 may be adopted.
5. Refer to Drg. No. H2275 for details of Instruction Labels. The labels shall be UV and weather resistant.

	New Issue		Oct 13
REF.	REVISION	SIGNATURE	DATE

MOVABLE STEEL BARRIER - TYPICAL LAYOUT

HIGHWAYS DEPARTMENT			
REFERENCE	RD/GN/34A	DRAWING No.	CAD
SCALE	N. T. S.	H 2273	