


### URBAN ROAD

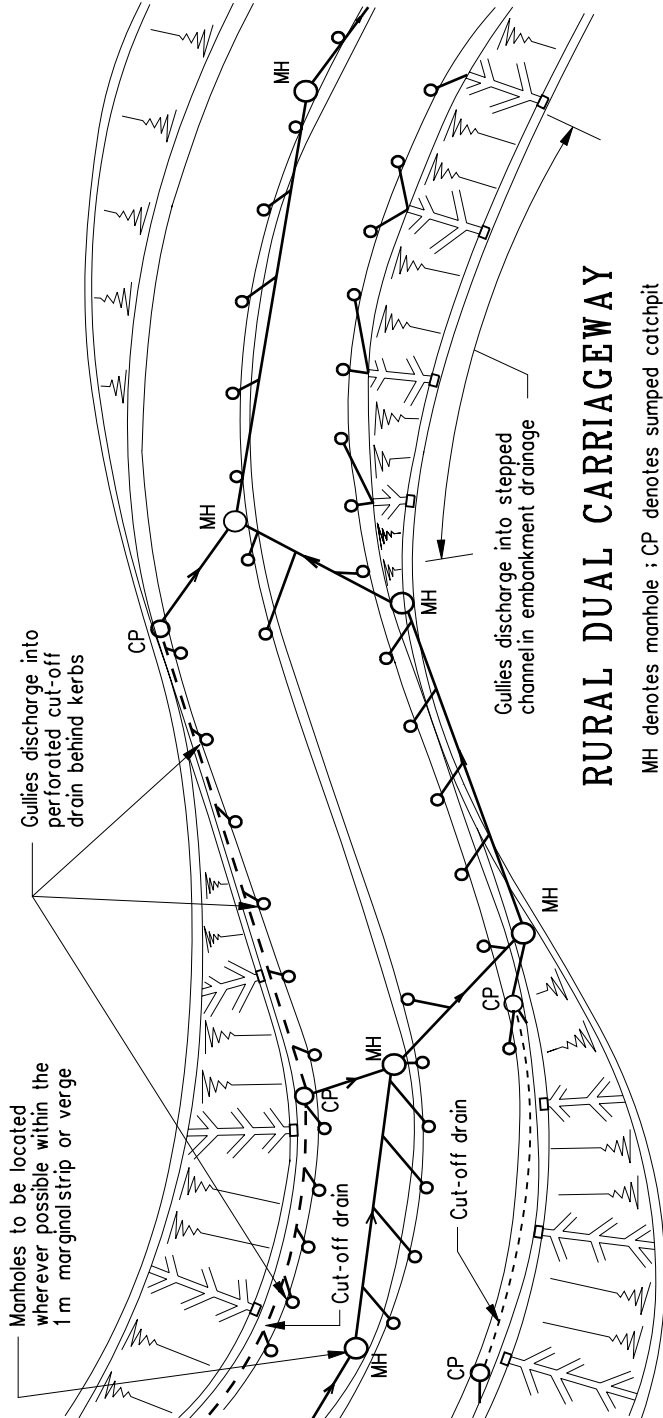

### RURAL DUAL CARRIAGEWAY

MH denotes manhole ; CP denotes sumped catchpit

**Note :**

These layouts are not definitive, they are intended to illustrate the type of solutions that can be adopted to achieve an economic drainage system, gullies should be untrapped, unless carrier drain is combined drain.

A	Update to tally with TPDM's requirement on crossfall at layby	Original signed	Apr 17
	Former drg. no. H3001/1 with general revision	-	June 94
REF.	REVISION	SIGNATURE	DATE

# ROAD PAVEMENT DRAINAGE - TYPICAL INSTALLATION

<b>HIGHWAYS DEPARTMENT</b>		
REFERENCE	DRAWING No.	CAD
SCALE	H 3101A	
Diagrammatic		