


600mm WIDE HAZARD
WARNING SLABS/BLOCKS

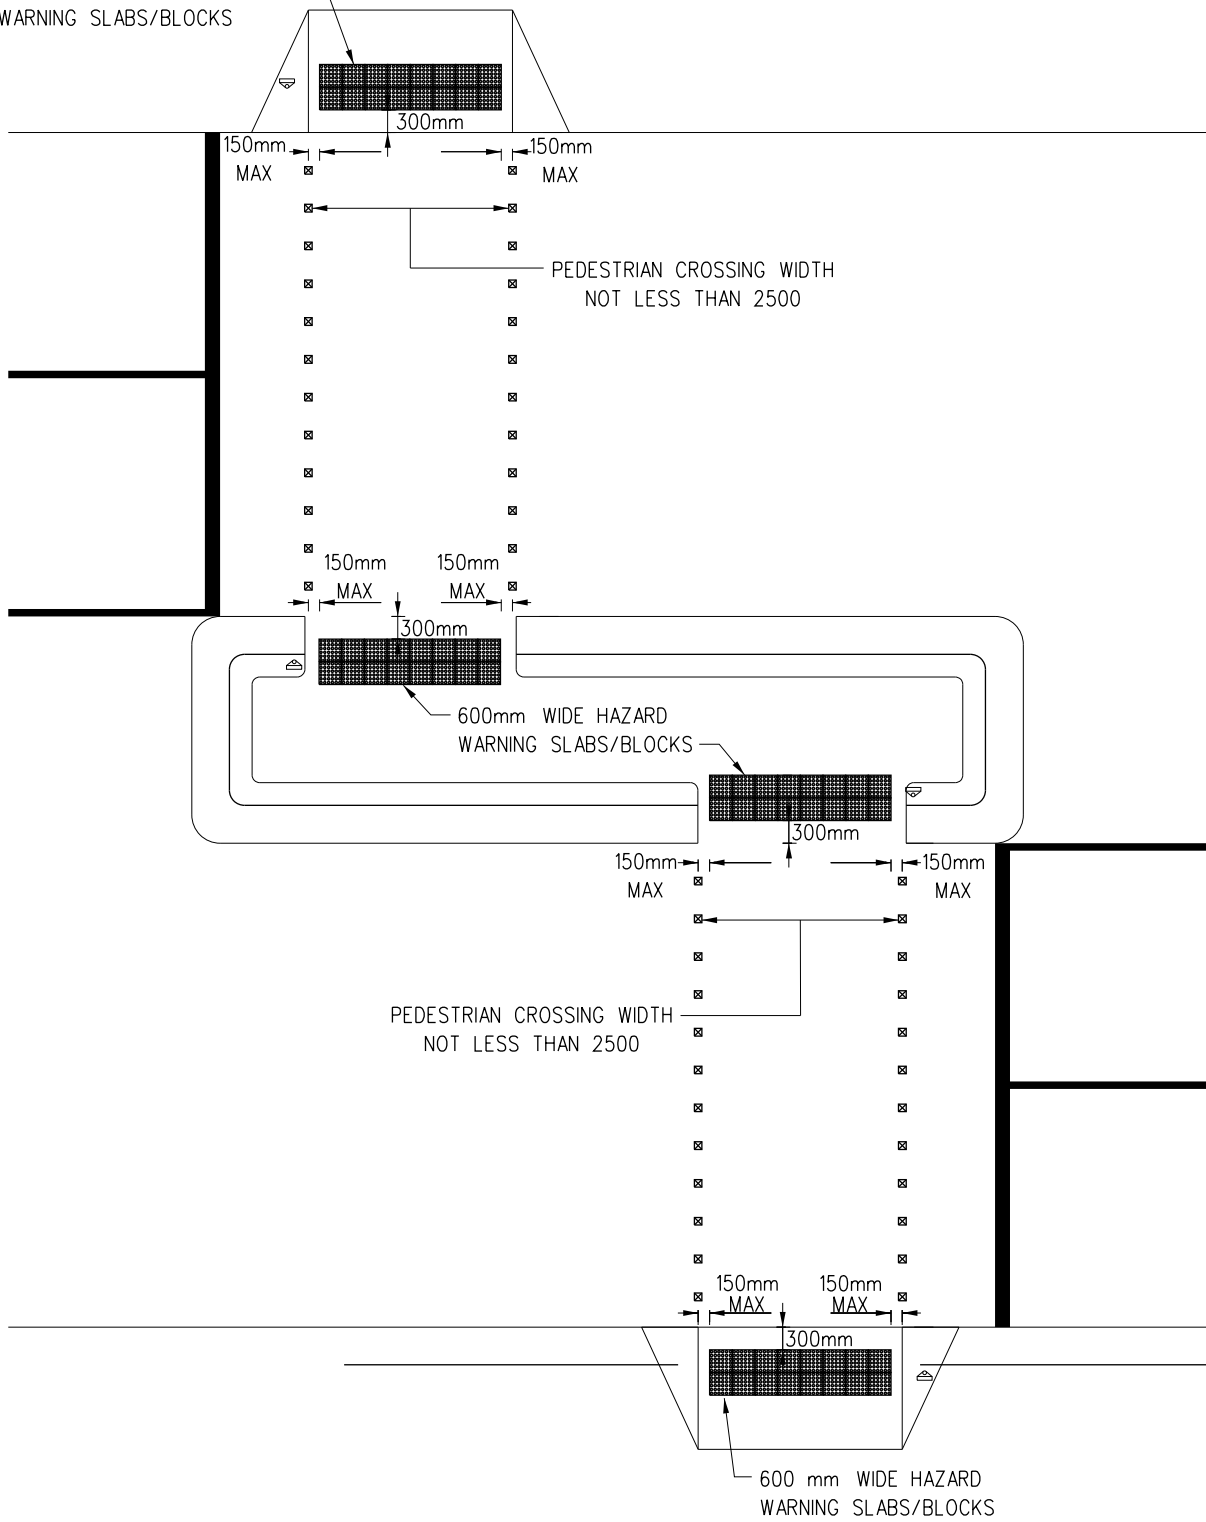

A	General Revision	Original signed	Dec 16
	Diagram refer to Vol.6 chapter 8 of T.P.D.M.	-	Sep. 01
REF.	REVISION	SIGNATURE	DATE

TACTILE WARNING
STRIPS AT
STAGGERED CROSSING

HIGHWAYS DEPARTMENT

REFERENCE

DRAWING No.

CAD

SCALE

Diagrammatic

H 5121A