
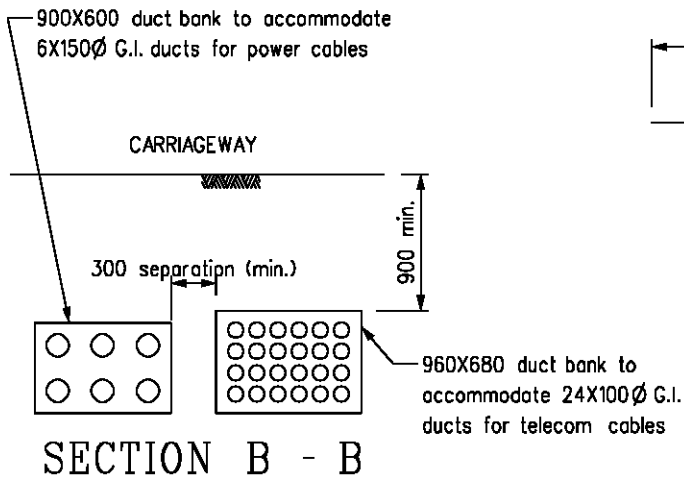
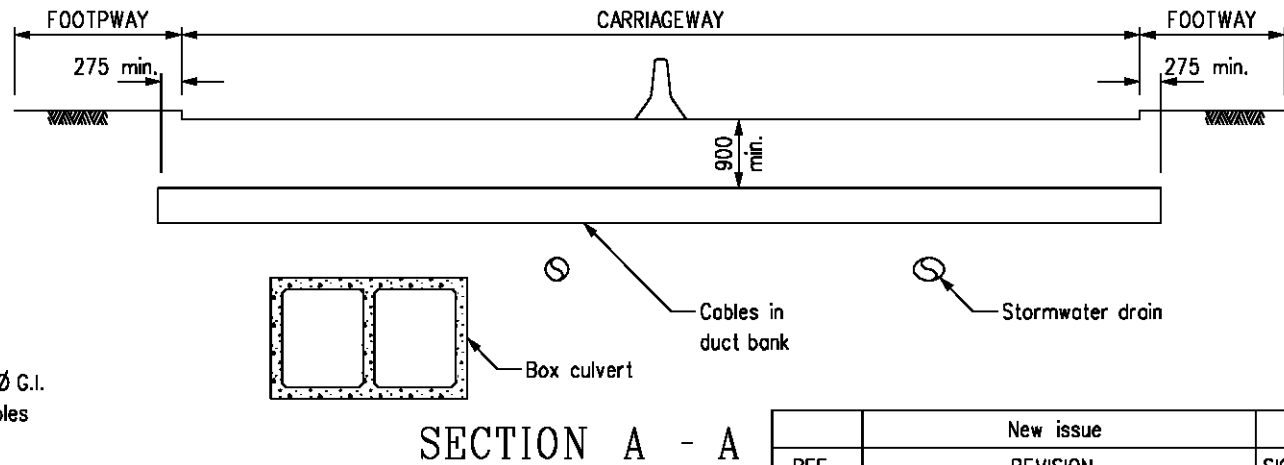


**Notes:**

1. Dimensions are in millimetres.
2. The arrangement is intended to illustrate a possible positioning of common utility duct banks. The exact arrangement to be adopted for a particular site depends on various aspects, such as space constraints, underground condition, types/ numbers/ sizes of utilities to be accommodated. The depth of duct banks, the numbers of layers and ducts in each layer, and the orientation of duct banks may be varied appropriately to suit specific requirement.
3. Position of both ends of the duct bank shall be marked on footway with "C10".
4. This drawing shall be read in conjunction with Drg. No. H 6157 and H 6158.

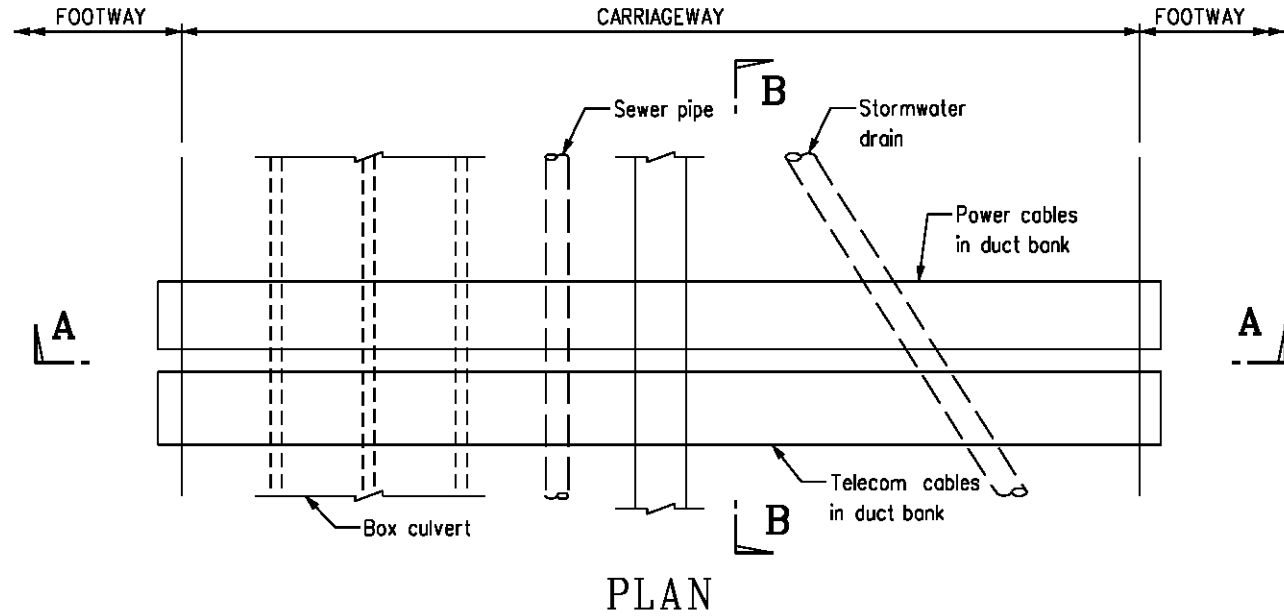

# COMMON UTILITY DUCT BANK - TYPICAL ARRANGEMENT ACROSS CARRIAGEWAY

	New issue		Mar. 04
REF.	REVISION	SIGNATURE	DATE
REFERENCE		DRAWING No. CAD	
SCALE N. T. S.		H 6156	