


Minimum depth requirement for services other than
high tension power cables of 33kV or above

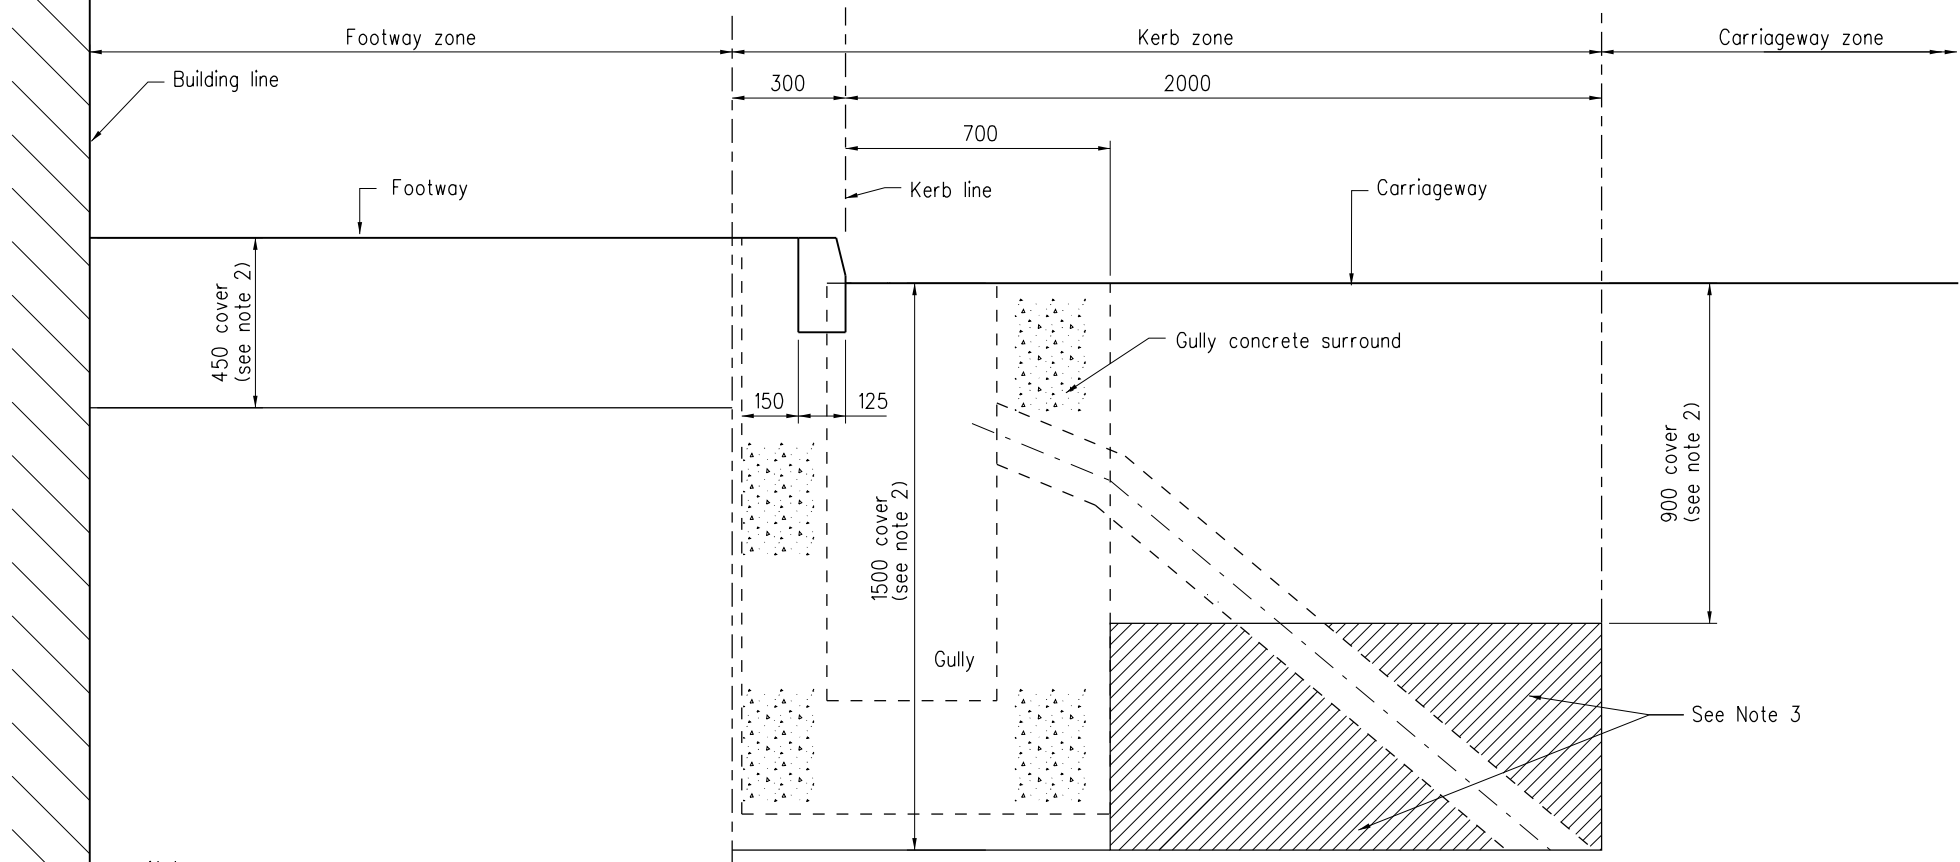

Note

1. Dimensions are in millimetres.
2. For details of minimum depth requirement for underground services, see Drg. No. H6170
3. Subject to the prior approval of Highways Department, service within this area is permitted if not in conflict with gully connection pipe.

	New issue	Original Signed	Sep 14
REF.	REVISION	SIGNATURE	DATE

MINIMUM DEPTH REQUIREMENT FOR
UNDERGROUND SERVICES (SHEET 1 OF 3)

HIGHWAYS DEPARTMENT		
REFERENCE	DRAWING No.	CAD
SCALE 1 : 20	H 6168	