


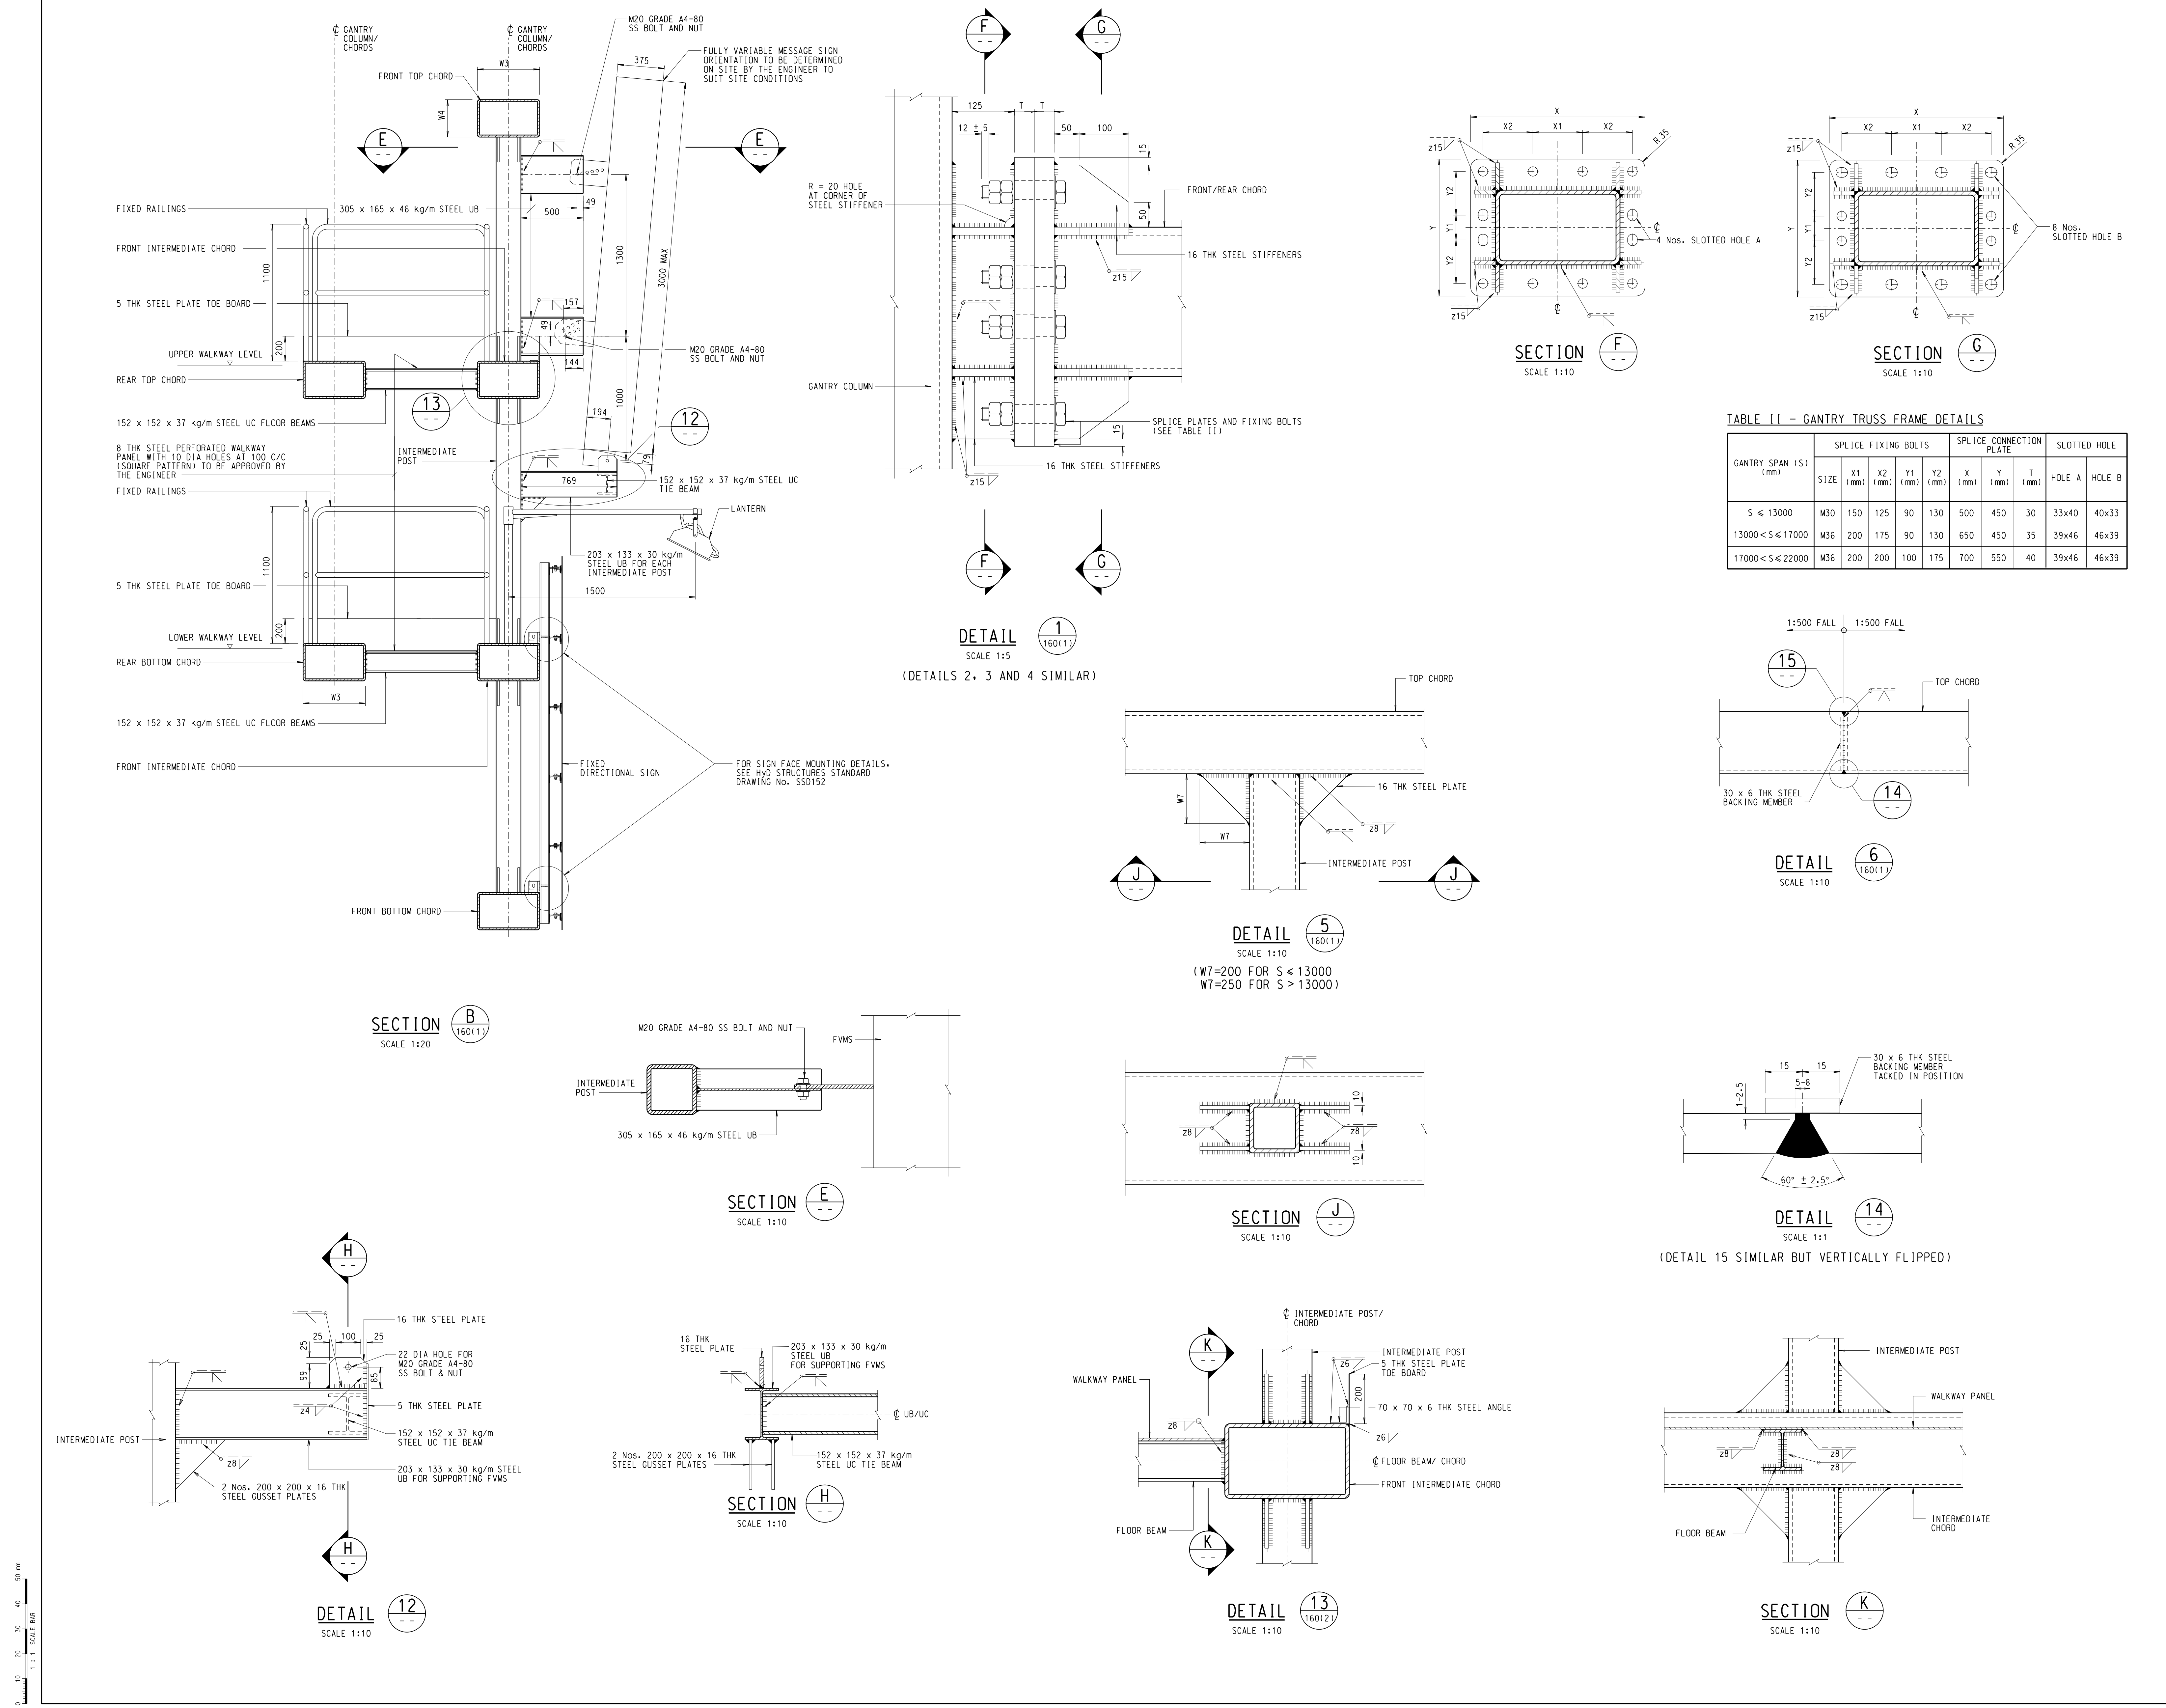

NOTES:
1. THIS DRAWING SHALL BE READ IN CONJUNCTION WITH DRAWING No. SSD160(1).

A	11/16	DRAWING LAYOUT REARRANGED: CHORD SPLICE DETAIL REVISED	SIGNED C.P. WONG, E/P2-3 SIGNED P.T. LEUNG, SE/P2
no.	date	description	initial
REVISION			
	name	signature	date
designed	K. S. LAM	SIGNED	04/11
drawn	W. K. WOO	SIGNED	04/11
senior technical officer	Y. W. CHIN	SIGNED	08/11
project engineer	K. S. LAM	SIGNED	08/11
senior engineer	P. T. LEUNG	SIGNED	08/11
approved		SIGNED P. K. LEE Chief Highway Engineer 05/08/2011 date	
contract no.			
file no. STR 5/40/18			
project no.			
contract			
drawing title			
TRAFFIC CONTROL AND SURVEILLANCE SYSTEM SIGN GANTRY TYPE E FOR FULLY VARIABLE MESSAGE SIGN WITH FIXED DIRECTIONAL SIGN (SHEET 2 OF 4)			
drawing no. SSD160(2)-A		scale AS SHOWN	
office BRIDGES AND STRUCTURES DIVISION		結構 橋樑 部及	
HIGHWAYS DEPARTMENT HONG KONG		路 政 署 香港	