


P:\DisneyLand_Reclamation\SD_C_Sketch\sdc_137.dgn

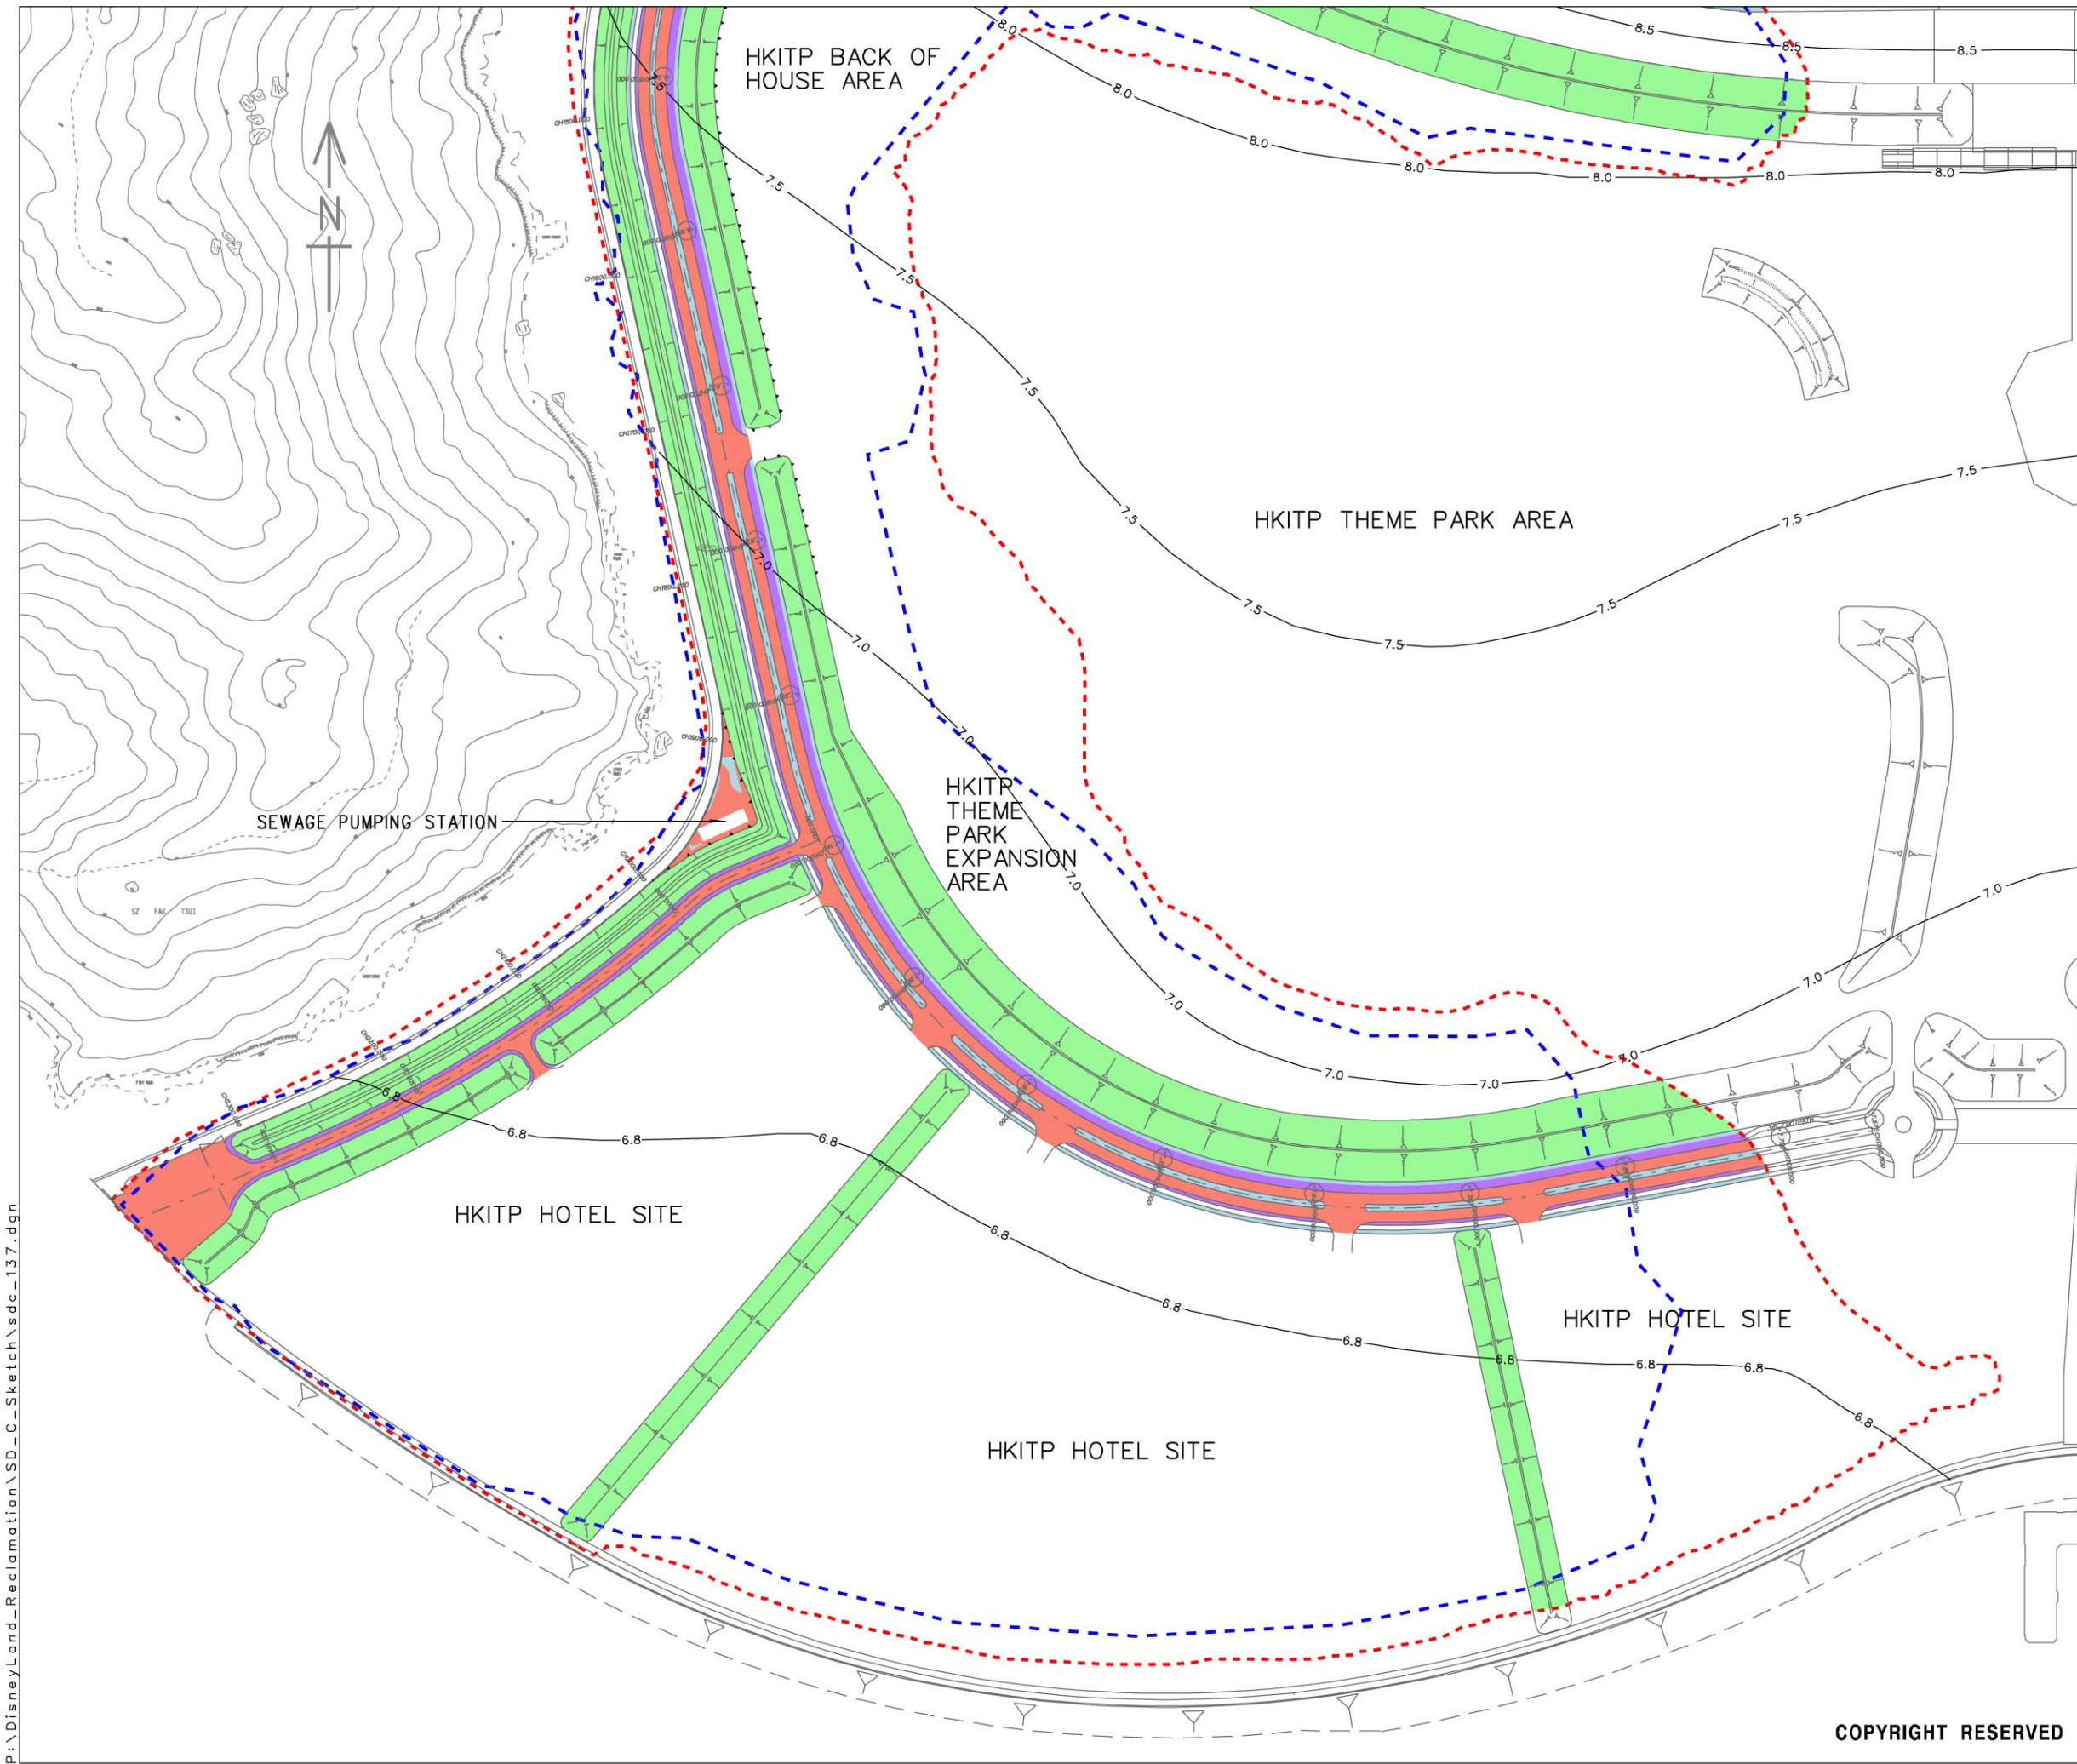

LEGENDS

- ELCMA SAND AT 5m DEPTH BELOW FORMATION LEVEL
- ELCMA SAND AT FORMATION LEVEL
- 8.0 --- CONTOURS (AT ORIGINAL FORMATION LEVEL mPD)
- CLEAR OF UXO AT LANDSCAPE GROWING ZONE OVER UTILITY CORRIDORS ie MINIMUM 0.6m
- CLEAR OF UXO AT LANDSCAPE GROWING ZONE ie MINIMUM 2m
- UNSCANNABLE AREA / EXCLUSION ZONE AT ORIGINAL FORMATION LEVEL (SEE CONTOURS)
- LANDSCAPE BERM (NO EAST LAMMA SAND IN BERM TOPSOIL OR CORE)

sketch title

UXO REMEDIATION PLAN
(SHEET 2 OF 2)

sketch no.

SDC 137

scale

1 : 400

office

SPECIAL DUTIES OFFICE

COPYRIGHT RESERVED

A3 420 x 297

Attachment a - 4