



PLAN

WOODEN FRAME

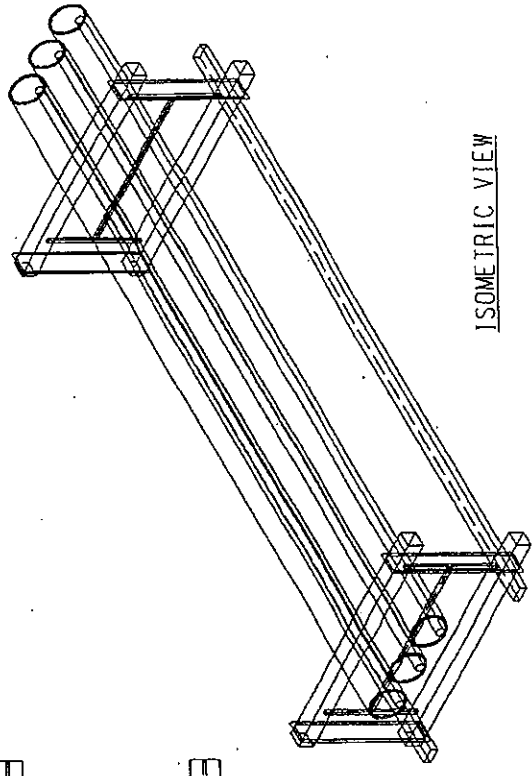


ISOMETRIC VIEW

STEEL CROSS BEAM

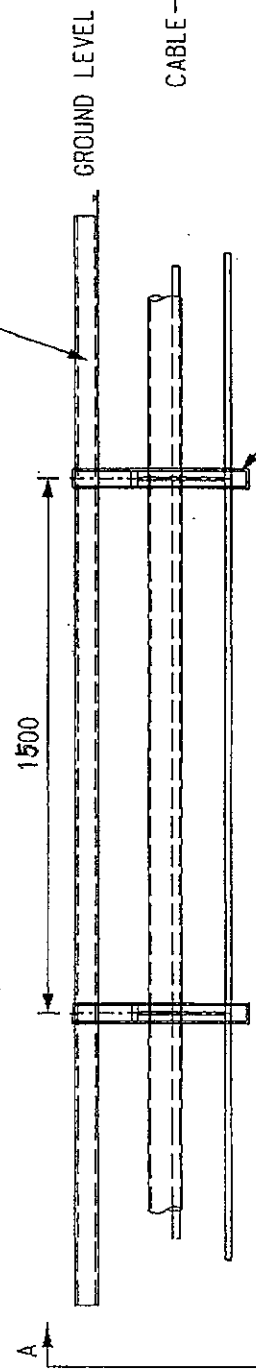

END VIEW


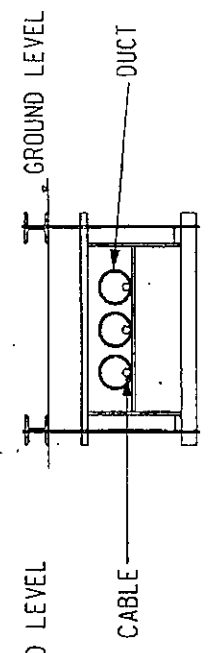


SECTION A - A



FIXING TOOLS

ALL DIMENSIONS IN mm

	Project: TYPICAL METHOD OF SUPPORTING DUCT WITH CABLES	Scale: N.T.S.	Drawing No.: EST-083
---	---	------------------	-------------------------

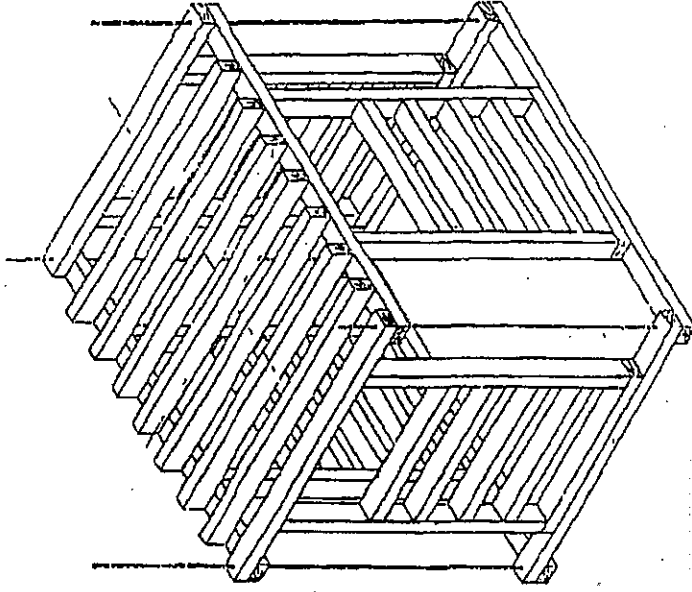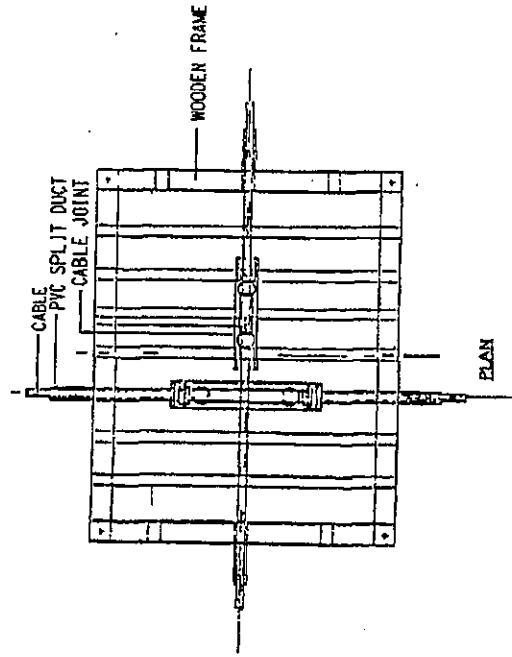

ISOMETRIC VIEW
(DUCT CABLE & CABLE JOINT NOT SHOWN FOR CLARITY)

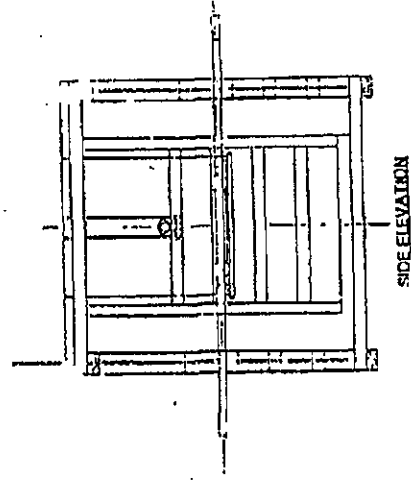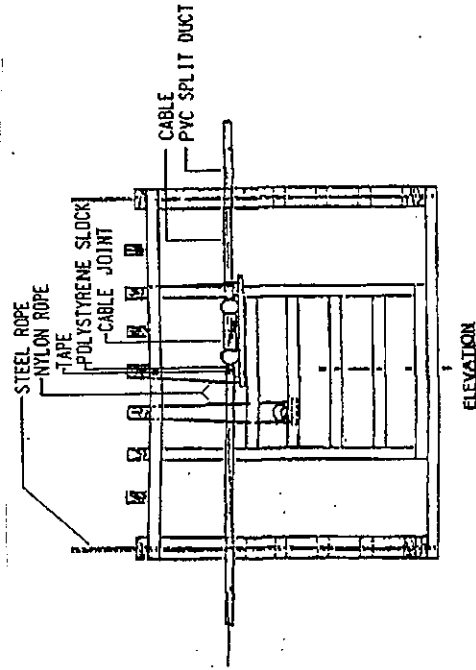

NOTE:
THE SIZE OF THE CABLE SUPPORTING FRAME
WILL BE DETERMINED ON SITE

ALL DIMENSIONS IN mm

Project:

Drawing No.:

