


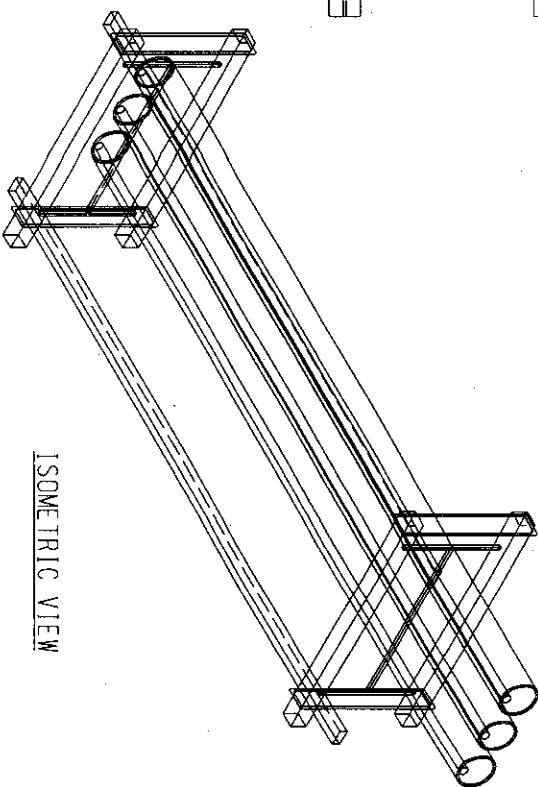
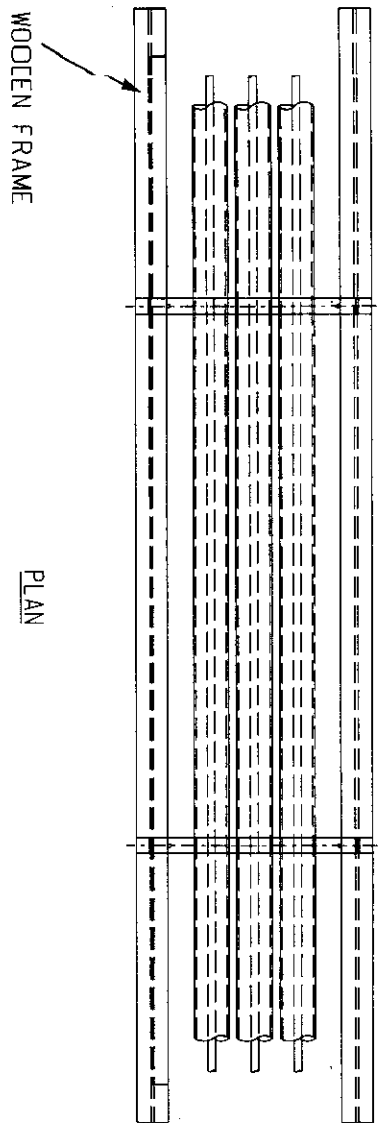


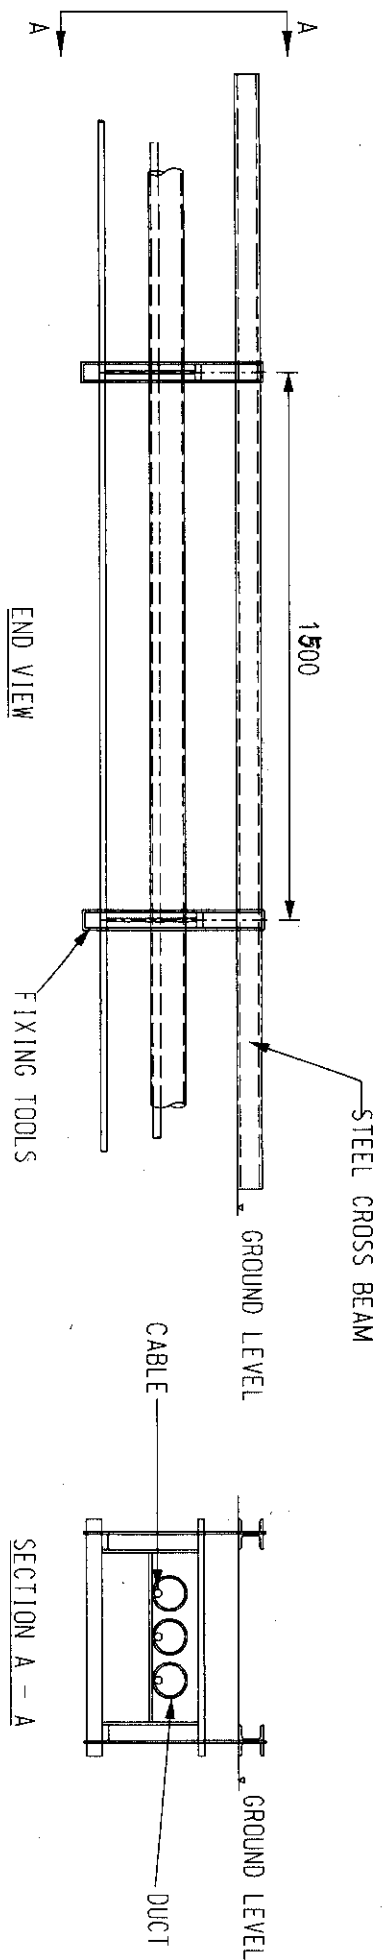

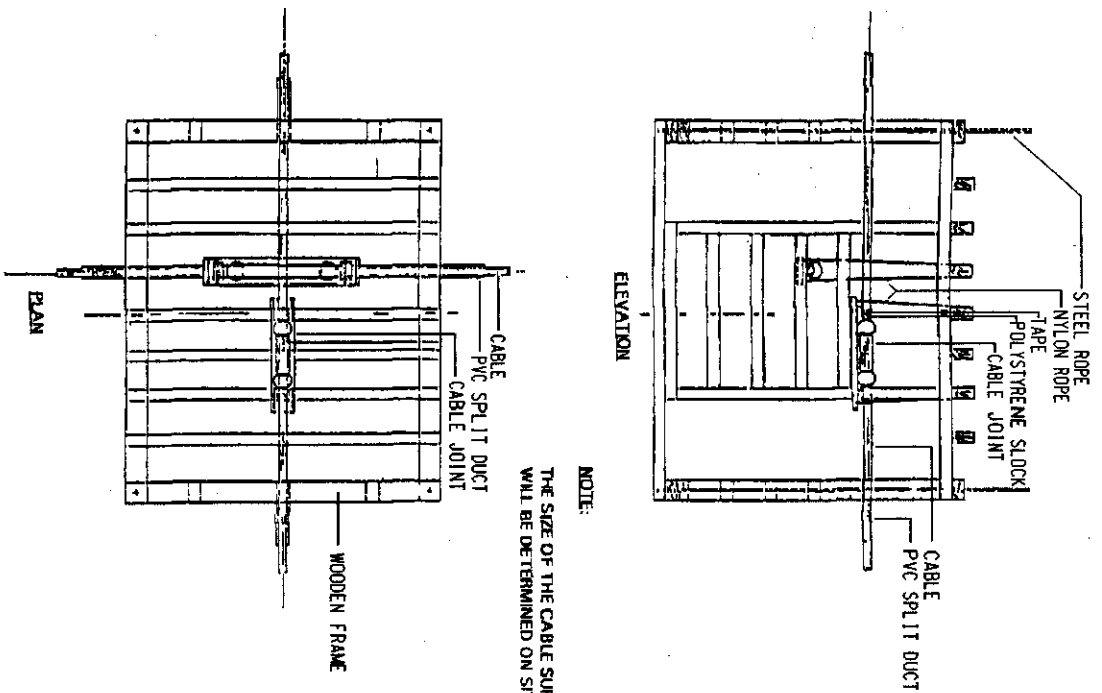


NOTE:

THE SIZE OF THE CABLE SUPPORTING FRAME
WILL BE DETERMINED ON SITE

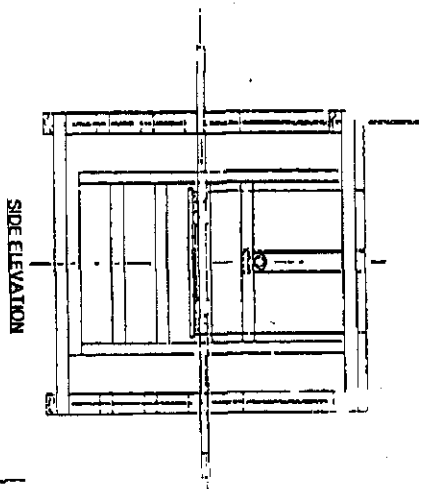



ISOMETRIC VIEW
(DUCT CABLE & CABLE JOINT NOT SHOWN FOR CLARITY)

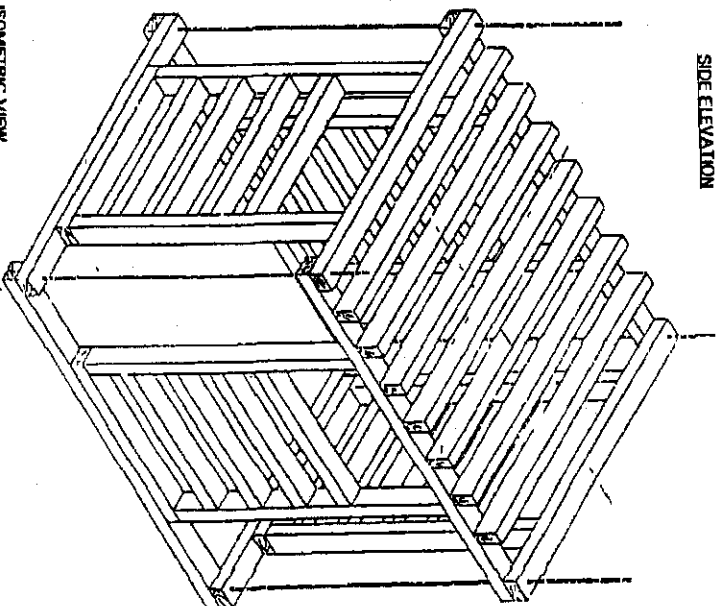

ALL DIMENSIONS IN mm

SCALE: NTS DATE: 07/07/2000 SH: 1

DRAWING NO: NWT UG 060

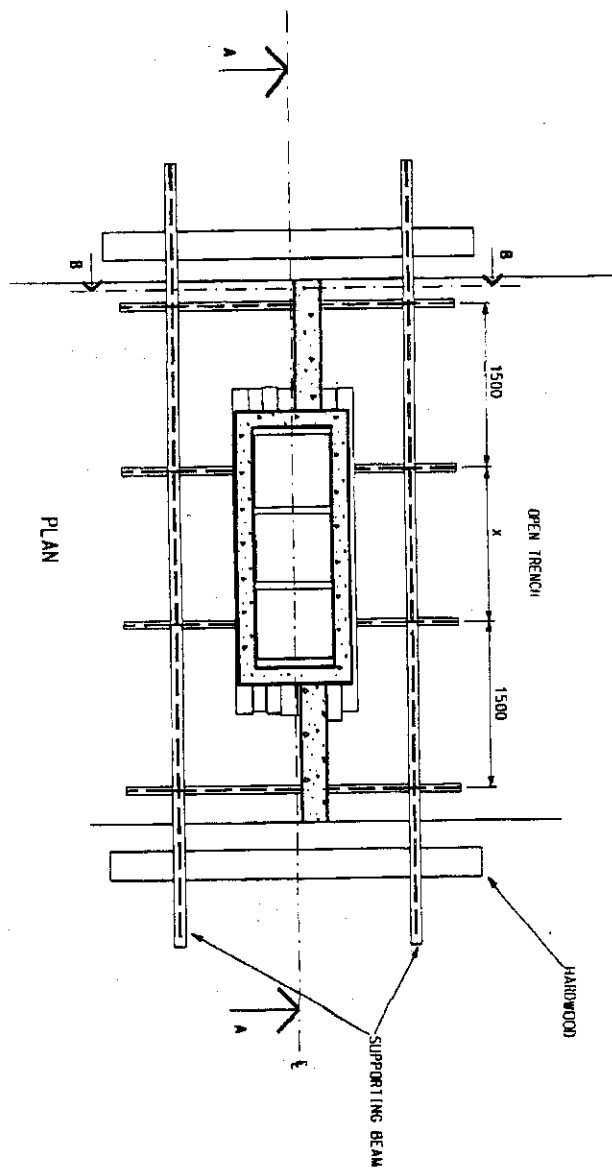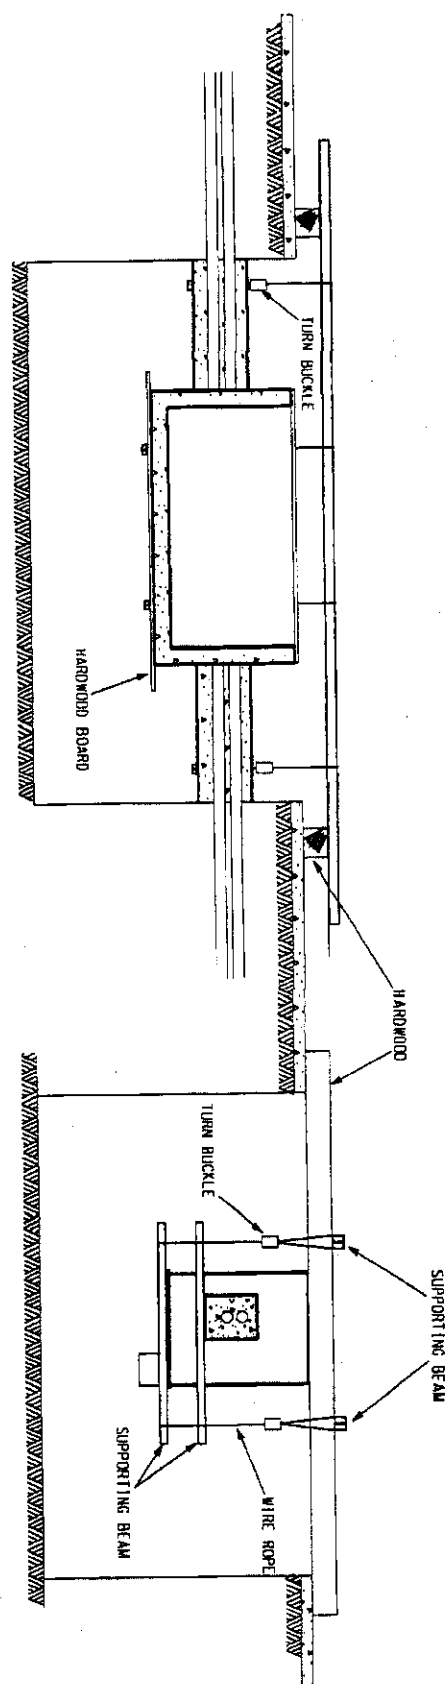

DISTANCE OF X	
JBF 1	600mm
JBF 2	1000mm
JBF 3	1500mm

ALL DIMENSIONS IN mm

SCALE NTS DATE:07/07/2000 SHT 1 OF 1