

接駁線
MATCH LINE
延續部分參閱圖號 SCL-G27
FOR CONTINUATION
SEE DRAWING NO. SCL-G27

在工程進行中及完工後在平台下的現有行人天橋將會保留或修改
EXISTING FOOTBRIDGE UNDER DECK LEVEL TO BE MAINTAINED, DIVERTED OR MODIFIED DURING AND AFTER CONSTRUCTION

擬建的緊急救援通道的大約位置
APPROXIMATE LOCATIONS OF PROPOSED EMERGENCY ACCESSES

現有的港鐵紅磡車站
EXISTING HUNG HOM STATION

港鐵紅磡大樓
MTR HUNG HOM BUILDING

修訂擬採用明挖回填法興建鐵路設施的布局及剖面標記AD
LAYOUT OF PROPOSED RAILWAY FACILITIES BY CUT-AND-COVER METHOD AND SECTION MARK AD AMENDED

擬建的緊急車輛通道及有關修改工程的大約位置
APPROXIMATE LOCATION OF PROPOSED EMERGENCY VEHICULAR ACCESS AND ASSOCIATED MODIFICATION WORKS

擬建的冷卻塔的大約位置
APPROXIMATE LOCATION OF PROPOSED COOLING TOWER

國際郵件中心郵政局
INTERNATIONAL MAIL CENTRE POST OFFICE

修訂擬建在紅磡的鐵路車站的布局及大約位置
LAYOUT AND APPROXIMATE LOCATION OF PROPOSED RAILWAY STATION AT HUNG HOM AMENDED

擬建的巴士站的大約位置
APPROXIMATE LOCATION OF PROPOSED BUS STOP

擬建緊急車輛通道的大約位置
APPROXIMATE LOCATION OF PROPOSED EMERGENCY VEHICULAR ACCESS

在擬建的列車停放處內興建機房及鐵路相關的辦公設施的大約位置
APPROXIMATE LOCATION OF PROPOSED PLANT ROOMS AND ACCOMMODATION OFFICE ASSOCIATED WITH RAILWAY FACILITIES IN PROPOSED STABLING SIDINGS

在地面現有部分位於紅磡的貨運場將修改作擬建的列車停放處及相關的鐵路設施及在工程進行中用作臨時施工區及修訂方案界線
PART OF EXISTING FREIGHT YARD AT HUNG HOM AT GROUND LEVEL TO BE MODIFIED TO PROPOSED STABLING SIDINGS AND ASSOCIATED RAILWAY FACILITIES AT HUNG HOM AND TO BE USED AS WORKS AREA DURING CONSTRUCTION AND BOUNDARY OF THE SCHEME AMENDED

修訂擬建的通風井的布局及大約位置
LAYOUT AND APPROXIMATE LOCATION OF PROPOSED VENTILATION SHAFTS AMENDED

修訂擬建的通風大樓、機房及緊急救援通道的大約位置
LAYOUT AND APPROXIMATE LOCATION OF PROPOSED VENTILATION BUILDING, PLANT ROOMS AND EMERGENCY ACCESS AMENDED

擬議沿現有位於紅磡的貨運場外牆進行的通風疏格修改工程的大約位置及修訂方案界線
APPROXIMATE LOCATION OF PROPOSED LOUVERS MODIFICATION ALONG THE EXTERNAL WALL OF THE EXISTING FREIGHT YARD AT HUNG HOM, BOUNDARY OF THE SCHEME AMENDED

現有的國際郵件中心郵政局將會拆卸及重置在其他地方
EXISTING INTERNATIONAL MAIL CENTRE POST OFFICE TO BE DEMOLISHED AND REPROVISIONED AT OTHER LOCATION

現有的九龍貨運大廈將會拆卸
EXISTING KOWLOON FREIGHT BUILDING TO BE DEMOLISHED

現有紅磡繞道的橋墩將會保留
EXISTING PIERS OF HUNG HOM BYPASS TO BE MAINTAINED


在不同施工階段部分土地將用作施工區
PORTIONS OF LAND TO BE USED AS WORKS AREA DURING DIFFERENT STAGES OF CONSTRUCTION

將重置的防撞樁的位置
LOCATIONS OF PROPOSED FENDER PILES TO BE REPROVISIONED

現有的防撞樁將會拆卸及重置
EXISTING FENDER PILES TO BE DEMOLISHED AND REPROVISIONED

說明 NOTES

此圖根據第 SCL-G28 號 (修改) 圖則訂制, 以黃色標明在維多利亞港範圍內的政府前濱及海床及其上進行填海工程以及其他工程。
THIS DRAWING IS PREPARED BASED ON DRAWING NO. SCL-G28 (REVISION 1) AND IS INTENDED TO SHOW THE RECLAMATION OF AND OTHER WORKS OVER AND UPON THE GOVERNMENT FORESHORE AND SEA-BED IN THE VICTORIA HARBOUR (HIGHLIGHTED IN YELLOW).

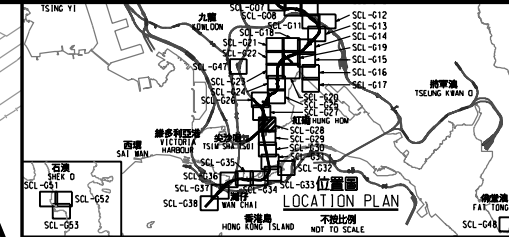

圖例 LEGEND

- 方案界線
- 擬建的鐵路車站及其他鐵路設施(地下)
- 擬建的車站/車站入口/邊界大樓/邊界井/其他鐵路設施或永久建築物
- 現有的車站及其他鐵路設施
- 擬採用鑽挖或掘鑽的鐵路設施或隧道(地下)
- 擬採用明挖回填法興建的鐵路設施或隧道(地下)
- 可能永久封閉的道路(包括行車道、行人徑及露天地方)
- 擬設臨時設施的臨時施工區
- 擬於政府前濱或海床設置臨時設施的臨時施工區(可能在其上進行填海工程(非為形成土地)或其他工程)
- 擬於政府前濱或海床採用明挖回填法興建的鐵路設施或隧道(可能在其上進行填海工程(非為形成土地)或其他工程)
- 擬於政府前濱或海床採用沉管法興建的鐵路設施或隧道(包括保護層/覆面或石)
- 擬於其上進行填海工程(非為形成土地)或其他工程
- 擬建於保護層的鐵路設施/隧道(地下)
- 擬建於沙田中環線及另一項正在策劃的鐵路項目(下稱「另一項鐵路項目」)使用的隧道(地下)/車站/車站大樓/車站入口/設施(包括在沙田中環線及另一項鐵路項目範圍內)
- 擬建鐵路(地下)/鐵路(地下)/車站/車站大樓/車站入口/通風大樓/邊界井/其他鐵路設施或永久建築物(下稱「設施」)
- 擬建鐵路(地下)/鐵路(地下)/車站/車站大樓/車站入口/通風大樓/邊界井/其他鐵路設施或永久建築物(下稱「設施」)的平面圖(包括在沙田中環線及另一項鐵路項目範圍內)
- 受影響的政府前濱或海床的大約範圍
- 圖則修改
- 修訂參考編號(參考憲報公告)
- 修訂範圍

一般說明 GENERAL NOTES
1. 有關一般說明參閱圖號 SCL-G01.
FOR GENERAL NOTES, REFER TO DRAWING NO. SCL-G01.



修訂表
TABLE OF AMENDMENTS

修改	日期	繪圖	類別	與	說明
REV	DATE	BY	SUB	APP	DESCRIPTION

SIGNED
7/12/2015
發出日期 DATE OF ISSUE

圖則名稱 DRAWING TITLE
鐵路條例(第519章)
沙田至中環線
在維多利亞港範圍內的政府前濱及海床及其上進行填海工程以及其他工程
RAILWAYS ORDINANCE (CHAPTER 519)
SHATIN TO CENTRAL LINK
RECLAMATION OF AND OTHER WORKS OVER AND UPON THE GOVERNMENT FORESHORE AND SEA-BED IN THE VICTORIA HARBOUR

圖號 DRAWING NO. SCL/G28/0043/2
比例 SCALE 1:1000 (A1)
或如顯示 OR AS SHOWN
香港特別行政區政府
THE GOVERNMENT OF THE HONG KONG
SPECIAL ADMINISTRATIVE REGION
路政署
HIGHWAYS DEPARTMENT
鐵路拓展處
RAILWAY DEVELOPMENT OFFICE

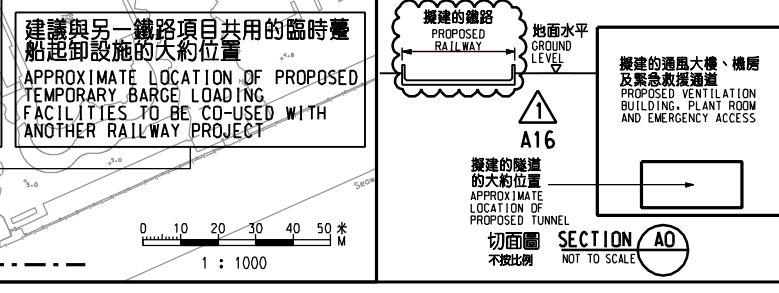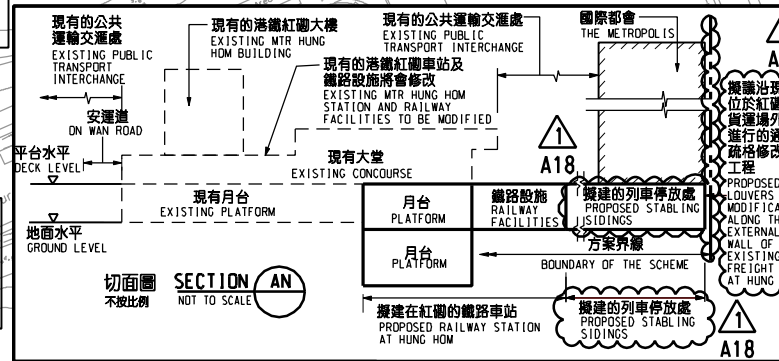

