
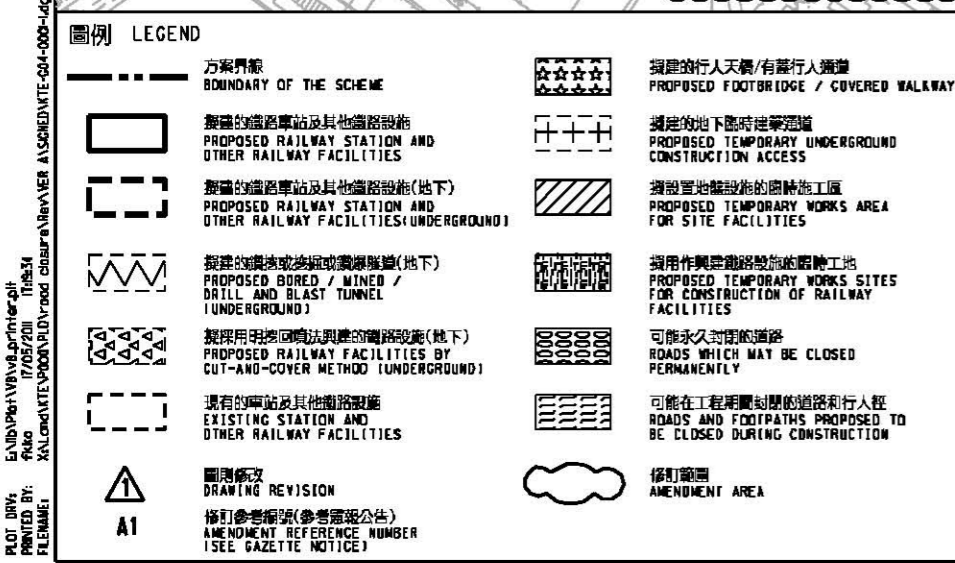


說明 NOTES

此圖根據第 KTE-G04 號 (修改) 圖則制訂, 以綠色標明在民兆街將暫時封閉的行人道及部份行人路路面的路面, 及分別以藍色、紫色、紅色和黃色標明在紅磡道、德民街、民泰街和環海街將暫時封閉的部份行人道及行人路路面的路面。

THIS DRAWING IS PREPARED BASED ON DRAWING NO. KTE-G04 (REVISION 1) AND IS INTENDED TO SHOW MAN SIU STREET (HIGHLIGHTED IN GREEN) OF WHICH THE CARRIAGEWAY AND PARTS OF THE FOOTPATH WIDTHS ARE TO BE TEMPORARILY CLOSED, AND THE SECTIONS OF HUNG HOM ROAD, TAK MAN STREET, MAN TAI STREET AND WAN HOI STREET (HIGHLIGHTED IN BLUE, PURPLE, RED AND YELLOW RESPECTIVELY) OF WHICH PARTS OF THE CARRIAGEWAY AND FOOTPATH WIDTHS ARE TO BE TEMPORARILY CLOSED.

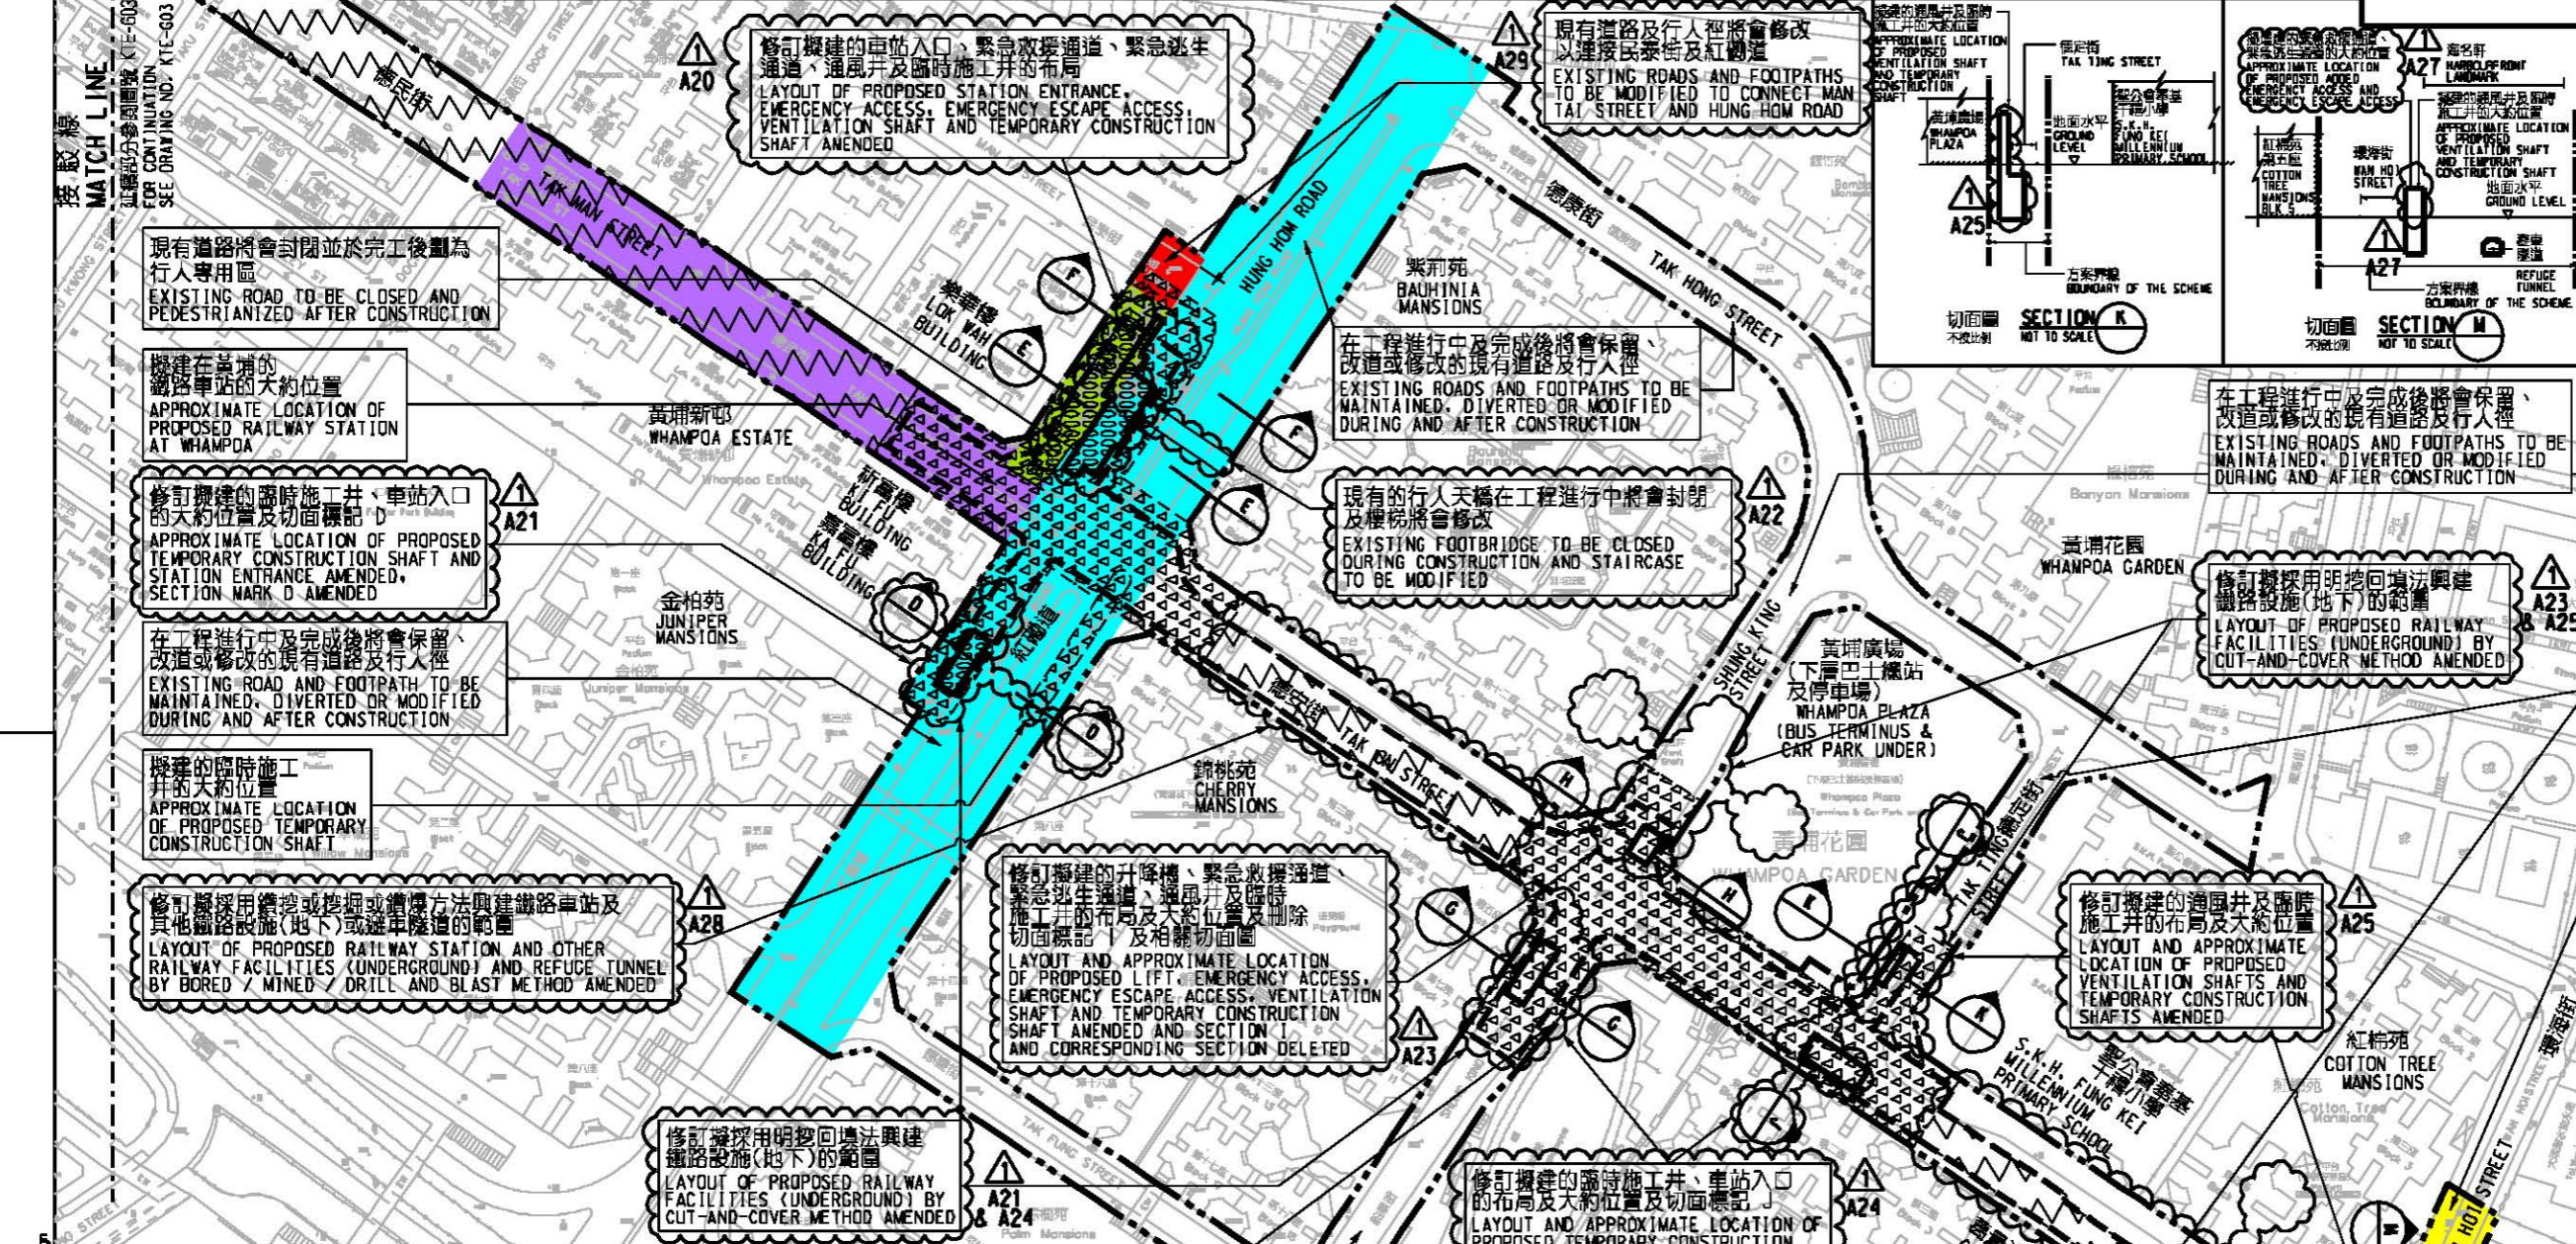

一般說明 GENERAL NOTES

1. 有關一般說明參閱圖號 KTE - G01。
FOR GENERAL NOTES, REFER TO DRAWING NO. KTE - G01.

修訂表
TABLE OF AMENDMENTS

修訂號	日期	由	原因	說明
REV	DATE	BY	REASON	DESCRIPTION

SIGNED

17/5/2011

審批日期 DATE OF ISSUE

圖則名稱 DRAWING TITLE
鐵路條例(第519章)
觀塘線延伸
暫時封閉民兆街及部份紅磡道、
德民街、民泰街及環海街
RAILWAYS ORDINANCE (CHAPTER 519)
KWUN TONG LINE EXTENSION
TEMPORARY CLOSURE OF MAN SIU STREET AND SECTIONS
OF HUNG HOM ROAD, TAK MAN STREET, MAN TAI STREET
AND WAN HOI STREET

圖號 DRAWING NO. KTE/G04/0001/1

比例 SCALE 1:1000 (A1)
繪圖人 DR AS SHOWN

香港特別行政區政府
THE GOVERNMENT OF THE HONG KONG
SPECIAL ADMINISTRATIVE REGION

路政署
HIGHWAYS DEPARTMENT

鐵路拓展處
RAILWAY DEVELOPMENT OFFICE

PRINTED BY: 17/05/2011
FILENAME: X:\CADD\KTE-G04\Draw\cleara\RevA\KTE-G04-000-1.dgn