


說明 NOTES

此圖根據第 KTE-G04 號(修改2)圖則訂制,以黃色標明將暫時封閉橫跨紅磡道並連接至黃埔花園紫荊苑的行人天橋及分別以藍色、紫色、粉紅色和紅色標明將暫時封閉的德豐街、德安街、德定街和船景街路的部分行車道及行人路路的路面。

THIS DRAWING IS PREPARED BASED ON DRAWING NO. KTE-G04 (REVISION 2) AND IS INTENDED TO SHOW THE FOOTBRIDGE ACROSS HUNG HOM ROAD CONNECTING TO BAUHINIA MANSIONS OF WHAMPOA GARDEN (HIGHLIGHTED IN YELLOW) IS TO BE TEMPORARILY CLOSED; AND SECTIONS OF TAK FUNG STREET, TAK ON STREET, TAK TING STREET AND SHUNG KING STREET (HIGHLIGHTED IN BLUE, PURPLE, PINK AND RED RESPECTIVELY) OF WHICH PARTS OF THE CARRIAGEWAY AND FOOTPATH WIDTHS ARE TO BE TEMPORARILY CLOSED.

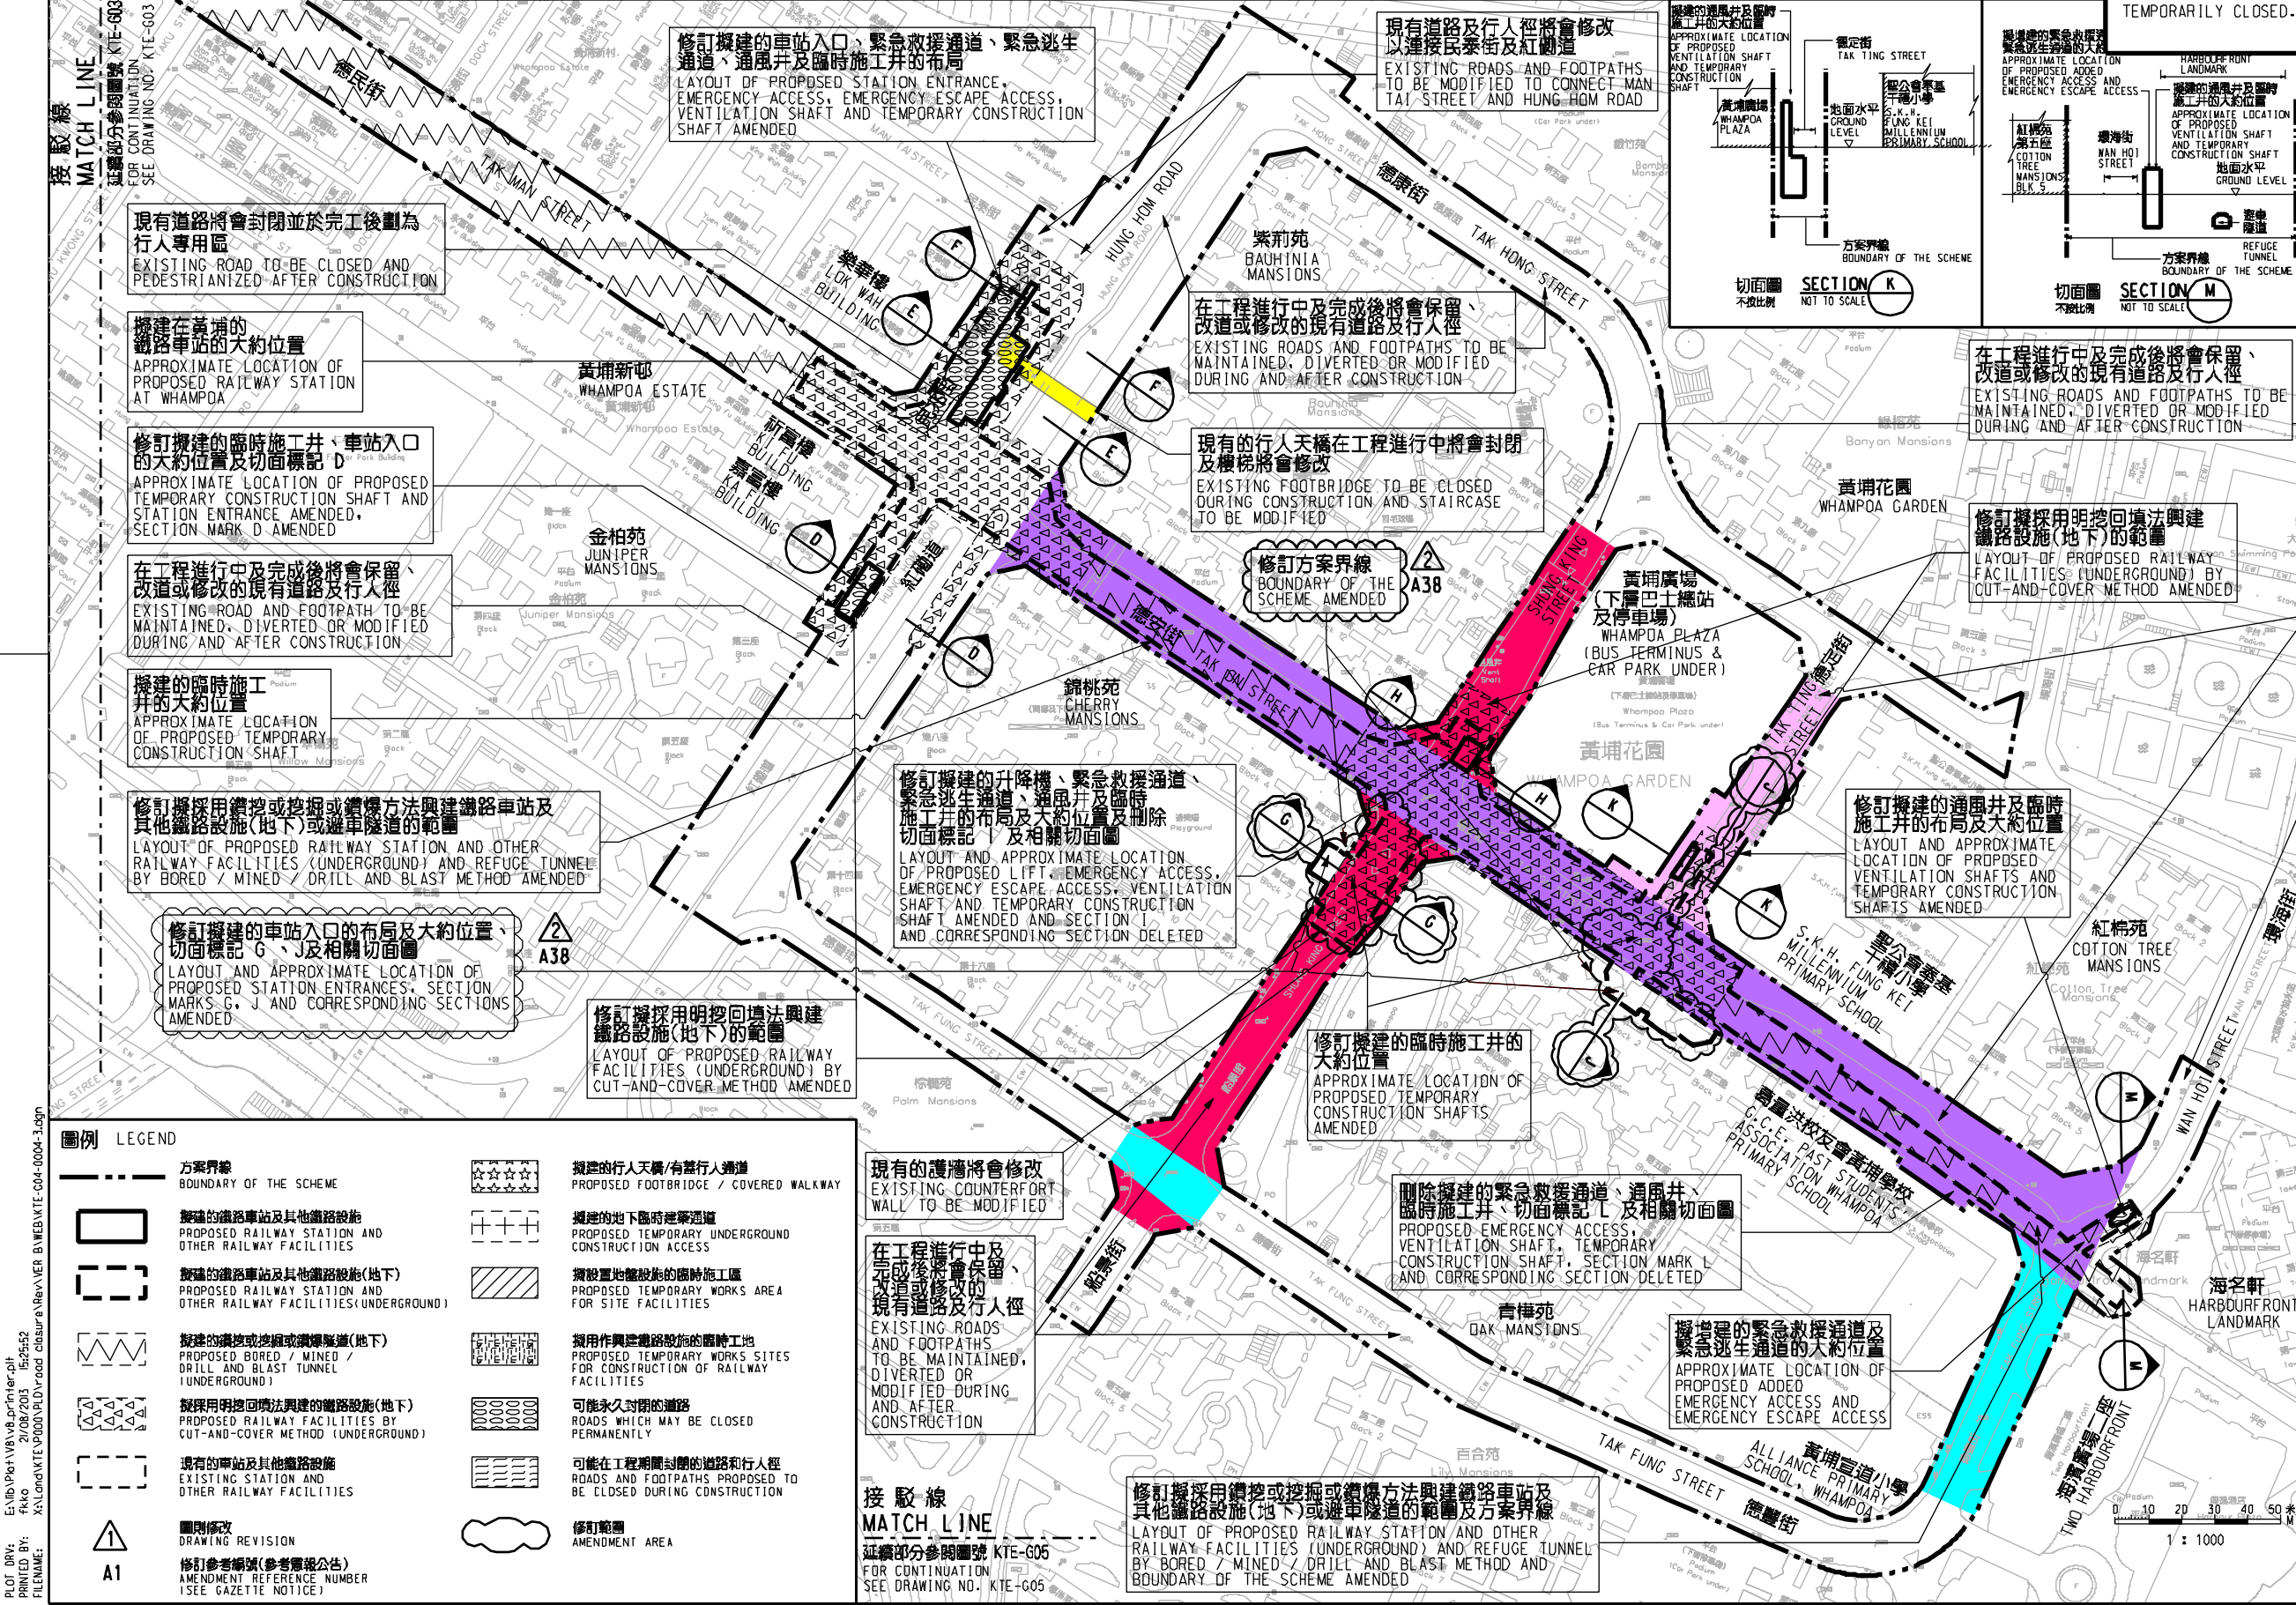

現有道路將會封閉並於完工後劃為行人專用區
EXISTING ROAD TO BE CLOSED AND PEDESTRIANIZED AFTER CONSTRUCTION

擬建在黃埔的鐵路車站的大約位置
APPROXIMATE LOCATION OF PROPOSED RAILWAY STATION AT WHAMPOA

修訂擬建的臨時施工井、車站入口的大約位置及切面標記 D
APPROXIMATE LOCATION OF PROPOSED TEMPORARY CONSTRUCTION SHAFT AND STATION ENTRANCE AMENDED, SECTION MARK D AMENDED

在工程進行中及完成後將會保留、改道或修改的現有道路及行人徑
EXISTING ROAD AND FOOTPATH TO BE MAINTAINED, DIVERTED OR MODIFIED DURING AND AFTER CONSTRUCTION

擬建的臨時施工井的大約位置
APPROXIMATE LOCATION OF PROPOSED TEMPORARY CONSTRUCTION SHAFT

修訂擬採用鑽挖或挖掘或鑽爆方法興建鐵路車站及其他鐵路設施(地下)或避車隧道的範圍
LAYOUT OF PROPOSED RAILWAY STATION AND OTHER RAILWAY FACILITIES (UNDERGROUND) AND REFUGE TUNNEL BY BORED / MINED / DRILL AND BLAST METHOD AMENDED

修訂擬建的車站入口的布局及大約位置、切面標記 G、J 及相關切面圖
LAYOUT AND APPROXIMATE LOCATION OF PROPOSED STATION ENTRANCES, SECTION MARKS G, J AND CORRESPONDING SECTIONS AMENDED

修訂擬採用明挖回填法興建鐵路設施(地下)的範圍
LAYOUT OF PROPOSED RAILWAY FACILITIES (UNDERGROUND) BY CUT-AND-COVER METHOD AMENDED

擬建的行人天橋/蓋行人通道
PROPOSED FOOTBRIDGE / COVERED WALKWAY

擬建的地下臨時建築通道
PROPOSED TEMPORARY UNDERGROUND CONSTRUCTION ACCESS

擬採用的鑽挖或挖掘或鑽爆方法興建鐵路車站及其他鐵路設施(地下)或避車隧道的範圍
LAYOUT OF PROPOSED RAILWAY STATION AND OTHER RAILWAY FACILITIES (UNDERGROUND) AND REFUGE TUNNEL BY BORED / MINED / DRILL AND BLAST METHOD AMENDED











修訂擬建的車站入口、緊急救援通道、緊急逃生通道、通風井及臨時施工井的布局
LAYOUT OF PROPOSED STATION ENTRANCE, EMERGENCY ACCESS, EMERGENCY ESCAPE ACCESS, VENTILATION SHAFT AND TEMPORARY CONSTRUCTION SHAFT AMENDED

現有道路及行人徑將會修改以連接民泰街及紅磡道
EXISTING ROADS AND FOOTPATHS TO BE MODIFIED TO CONNECT MAN TAI STREET AND HUNG HOM ROAD

在工程進行中及完成後將會保留、改道或修改的現有道路及行人徑
EXISTING ROADS AND FOOTPATHS TO BE MAINTAINED, DIVERTED OR MODIFIED DURING AND AFTER CONSTRUCTION

現有的行人天橋在工程進行中將會封閉及樓梯將會修改
EXISTING FOOTBRIDGE TO BE CLOSED DURING CONSTRUCTION AND STAIRCASE TO BE MODIFIED

修訂方案界線
BOUNDARY OF THE SCHEME AMENDED

修訂擬建的升降機、緊急救援通道、緊急逃生通道、通風井及臨時施工井的布局及大約位置及刪除切面標記 I 及相關切面圖
LAYOUT AND APPROXIMATE LOCATION OF PROPOSED LIFT, EMERGENCY ACCESS, EMERGENCY ESCAPE ACCESS, VENTILATION SHAFT AND TEMPORARY CONSTRUCTION SHAFT AMENDED AND SECTION I AND CORRESPONDING SECTION DELETED

修訂擬建的通風井及臨時施工井的布局及大約位置
LAYOUT AND APPROXIMATE LOCATION OF PROPOSED VENTILATION SHAFTS AND TEMPORARY CONSTRUCTION SHAFTS AMENDED

修訂擬採用的鑽挖或挖掘或鑽爆方法興建鐵路車站及其他鐵路設施(地下)或避車隧道的範圍
LAYOUT OF PROPOSED RAILWAY STATION AND OTHER RAILWAY FACILITIES (UNDERGROUND) AND REFUGE TUNNEL BY BORED / MINED / DRILL AND BLAST METHOD AMENDED

修訂擬建的臨時施工井的大約位置
APPROXIMATE LOCATION OF PROPOSED TEMPORARY CONSTRUCTION SHAFTS AMENDED

現有的護欄將會修改
EXISTING COUNTERFORT WALL TO BE MODIFIED

在工程進行中及完成後將會保留、改道或修改的現有道路及行人徑
EXISTING ROADS AND FOOTPATHS TO BE MAINTAINED, DIVERTED OR MODIFIED DURING AND AFTER CONSTRUCTION

擬增建的緊急救援通道及緊急逃生通道的大約位置
APPROXIMATE LOCATION OF PROPOSED EMERGENCY ACCESS AND EMERGENCY ESCAPE ACCESS

修訂擬採用鑽挖或挖掘或鑽爆方法興建鐵路車站及其他鐵路設施(地下)或避車隧道的範圍及方案界線
LAYOUT OF PROPOSED RAILWAY STATION AND OTHER RAILWAY FACILITIES (UNDERGROUND) AND REFUGE TUNNEL BY BORED / MINED / DRILL AND BLAST METHOD AND BOUNDARY OF THE SCHEME AMENDED

一般說明 GENERAL NOTES

1. 有關一般說明參閱圖號 KTE - G01
FOR GENERAL NOTES, REFER TO DRAWING NO. KTE - G01.

REV	DATE	BY	CHK	APP	DESCRIPTION

SIGNED
 16/8/2013
 簽發日期 DATE OF ISSUE

圖則名稱 DRAWING TITLE
鐵路條例(第519章)
觀塘線延伸線
 暫時封閉橫跨紅磡道並連接至黃埔花園紫荊苑的行人天橋及德豐街、德安街、德定街和船景街路
RAILWAYS ORDINANCE (CHAPTER 519)
KWUN TONG LINE EXTENSION
 TEMPORARY CLOSURE OF A FOOTBRIDGE ACROSS HUNG HOM ROAD CONNECTING TO BAUHINIA MANSIONS OF WHAMPOA GARDEN AND SECTIONS OF TAK FUNG STREET, TAK ON STREET, TAK TING STREET AND SHUNG KING STREET

圖號 DRAWING NO. **KTE/G04/0004/3** 比例 SCALE 1:1000 (A1)
 或前顯示 OR AS SHOWN

香港特別行政區政府
 THE GOVERNMENT OF THE HONG KONG
 SPECIAL ADMINISTRATIVE REGION

路政署
 HIGHWAYS DEPARTMENT

鐵路拓展處
 RAILWAY DEVELOPMENT OFFICE

圖例 LEGEND

- 方案界線 BOUNDARY OF THE SCHEME
- 擬建的鐵路車站及其他鐵路設施 PROPOSED RAILWAY STATION AND OTHER RAILWAY FACILITIES
- 擬建的鐵路車站及其他鐵路設施(地下) PROPOSED RAILWAY STATION AND OTHER RAILWAY FACILITIES (UNDERGROUND)
- 擬採用明挖回填法興建的鐵路設施(地下) PROPOSED RAILWAY FACILITIES BY CUT-AND-COVER METHOD (UNDERGROUND)
- 現有的車站及其他鐵路設施 EXISTING STATION AND OTHER RAILWAY FACILITIES
- 圖則修改 DRAWING REVISION
- 修訂參考編號(參看憲報公告) AMENDMENT REFERENCE NUMBER (SEE GAZETTE NOTICE)
- 擬建的行人天橋/蓋行人通道 PROPOSED FOOTBRIDGE / COVERED WALKWAY
- 擬建的地下臨時建築通道 PROPOSED TEMPORARY UNDERGROUND CONSTRUCTION ACCESS
- 擬設置地盤設施的臨時施工區 PROPOSED TEMPORARY WORKS AREA FOR SITE FACILITIES
- 擬用作興建鐵路設施的臨時工地 PROPOSED TEMPORARY WORKS SITES FOR CONSTRUCTION OF RAILWAY FACILITIES
- 可能永久封閉的道路 ROADS WHICH MAY BE CLOSED PERMANENTLY
- 可能在工程期間封閉的道路和行人徑 ROADS AND FOOTPATHS PROPOSED TO BE CLOSED DURING CONSTRUCTION
- 修訂範圍 AMENDMENT AREA

