
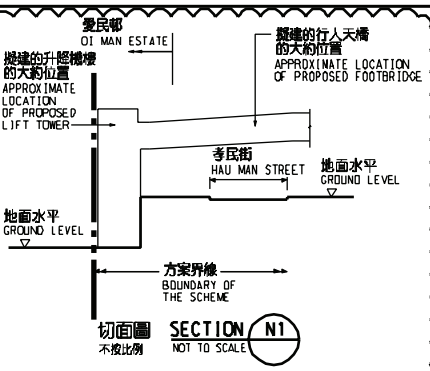
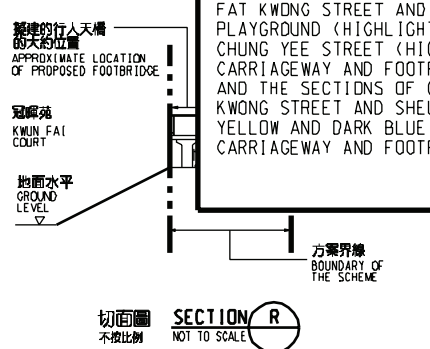
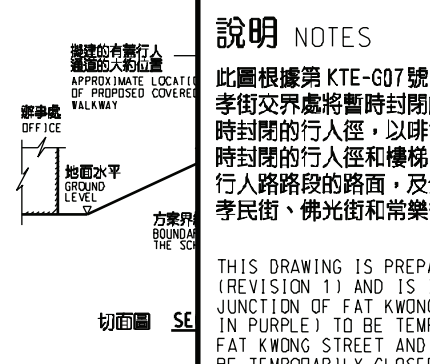


圖例 LEGEND

- 方案界線
BOUNDARY OF THE SCHEME
擬建的鐵路車站及其他鐵路設施
PROPOSED RAILWAY STATION AND OTHER RAILWAY FACILITIES
擬建的鐵路車站及其他鐵路設施(地下)
PROPOSED RAILWAY STATION AND OTHER RAILWAY FACILITIES (UNDERGROUND)
擬建的鑽挖或掘鑽隧道(地下)
PROPOSED BORED / MINED / DRILL AND BLAST TUNNEL (UNDERGROUND)
擬採用明挖回填法興建的鐵路設施(地下)
PROPOSED RAILWAY FACILITIES BY CUT-AND-COVER METHOD (UNDERGROUND)
現有的車站及其他鐵路設施
EXISTING STATION AND OTHER RAILWAY FACILITIES
圖則修改
DRAWING REVISION
A1 修訂參考編號(參考憲報公告)
AMENDMENT REFERENCE NUMBER (SEE GAZETTE NOTICE)
擬建的行人天橋/有蓋行人通道
PROPOSED FOOTBRIDGE / COVERED WALKWAY
擬建的地下臨時建築通道
PROPOSED TEMPORARY UNDERGROUND CONSTRUCTION ACCESS
擬設置地盤設施的臨時施工區
PROPOSED TEMPORARY WORKS AREA FOR SITE FACILITIES
擬用作興建鐵路設施的臨時工地
PROPOSED TEMPORARY WORKS SITES FOR CONSTRUCTION OF RAILWAY FACILITIES
可能永久封閉的道路
ROADS WHICH MAY BE CLOSED PERMANENTLY
可能在工程期間封閉的道路和行人徑
ROADS AND FOOTPATHS PROPOSED TO BE CLOSED DURING CONSTRUCTION
修訂範圍
AMENDMENT AREA

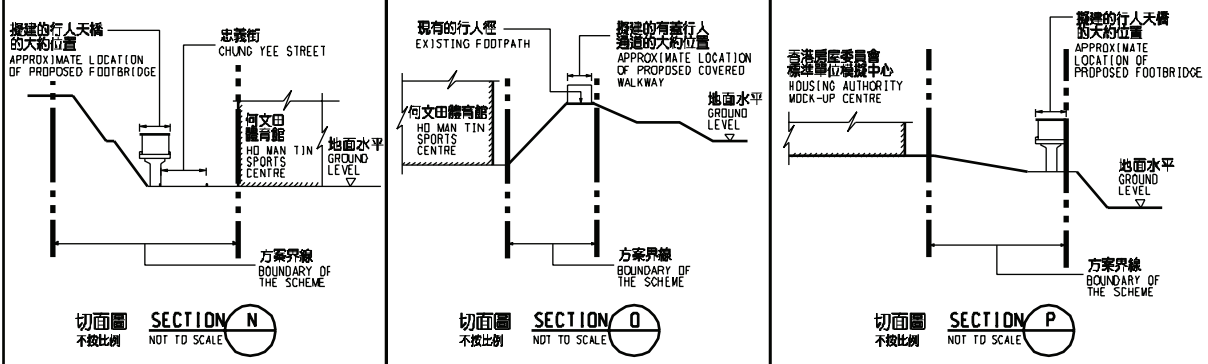

說明 NOTES

此圖根據第KTE-G07號(修改)圖則制訂,以紫色標明鄰近佛光街和忠孝街交界處將暫時封閉的樓梯,以粉紅色標明連接佛光街和忠義街將暫時封閉的行人徑,以啡色標明連接佛光街和東何文田配水庫遊樂場將暫時封閉的行人徑和樓梯,以橙色標明忠義街將暫時封閉的部分行車道及行人路路面的路面,及分別以紅色、綠色、黃色和深藍色標明忠孝街、孝民街、佛光街和常樂街將暫時封閉的部分行車道及行人路路面的路面。

- 3. 除非圖則中特別註明,否則在方案界線內,或與方案界線毗鄰的所有建築物的汽車通道及行人通道,包括逃生路徑,將會保留。
UNLESS NOTED OTHERWISE ON THE DRAWINGS, VEHICULAR AND PEDESTRIAN ACCESSES INCLUDING MEANS OF ESCAPE TO AND FROM ALL BUILDINGS WITHIN OR ADJACENT TO THE BOUNDARY OF THE SCHEME ARE TO BE MAINTAINED.
4. 所有水平均為約數,以米為單位,並高於香港的主水平基準。
ALL LEVELS ARE APPROXIMATE AND IN METRES ABOVE HONG KONG PRINCIPAL DATUM (mPD).
5. 圖則顯示的建造方法分界線只是大體位置,有關界線可因應當時的地盤情況而作出改動。
BOUNDARIES SHOWN ON DRAWINGS FOR THE CONSTRUCTION METHODS TO BE CARRIED OUT ARE APPROXIMATE ONLY. THESE BOUNDARIES MAY BE ALTERED ON SITE TO SUIT PREVAILING SITE CONDITIONS.

一般說明 GENERAL NOTES

- 1. 有關一般說明參閱圖號 KTE - G01。
FOR GENERAL NOTES, REFER TO DRAWING NO. KTE - G01.


Table with columns: REV, DATE, BY, SUB, APP, DESCRIPTION. It contains a table of amendments.

SIGNED
HUNG SING YIP
12/09/2011
HONG KONG HIGHWAYS DEPARTMENT

鐵路條例(第519章)
觀塘線延伸
暫時封閉鄰近佛光街和忠孝街交界處的樓梯、連接佛光街和忠義街的行人徑、連接佛光街和東何文田配水庫遊樂場的行人徑和樓梯、忠義街及部分忠孝街、孝民街、佛光街和常樂街

Railways Ordinance (Chapter 519)
Kwun Tong Line Extension
Temporary Closure of a Staircase near the Junction of Fat Kwong Street and Chung Hau Street...

香港特別行政區政府 THE GOVERNMENT OF THE HONG KONG SPECIAL ADMINISTRATIVE REGION
路政署 HIGHWAYS DEPARTMENT
鐵路拓展處 RAILWAY DEVELOPMENT OFFICE

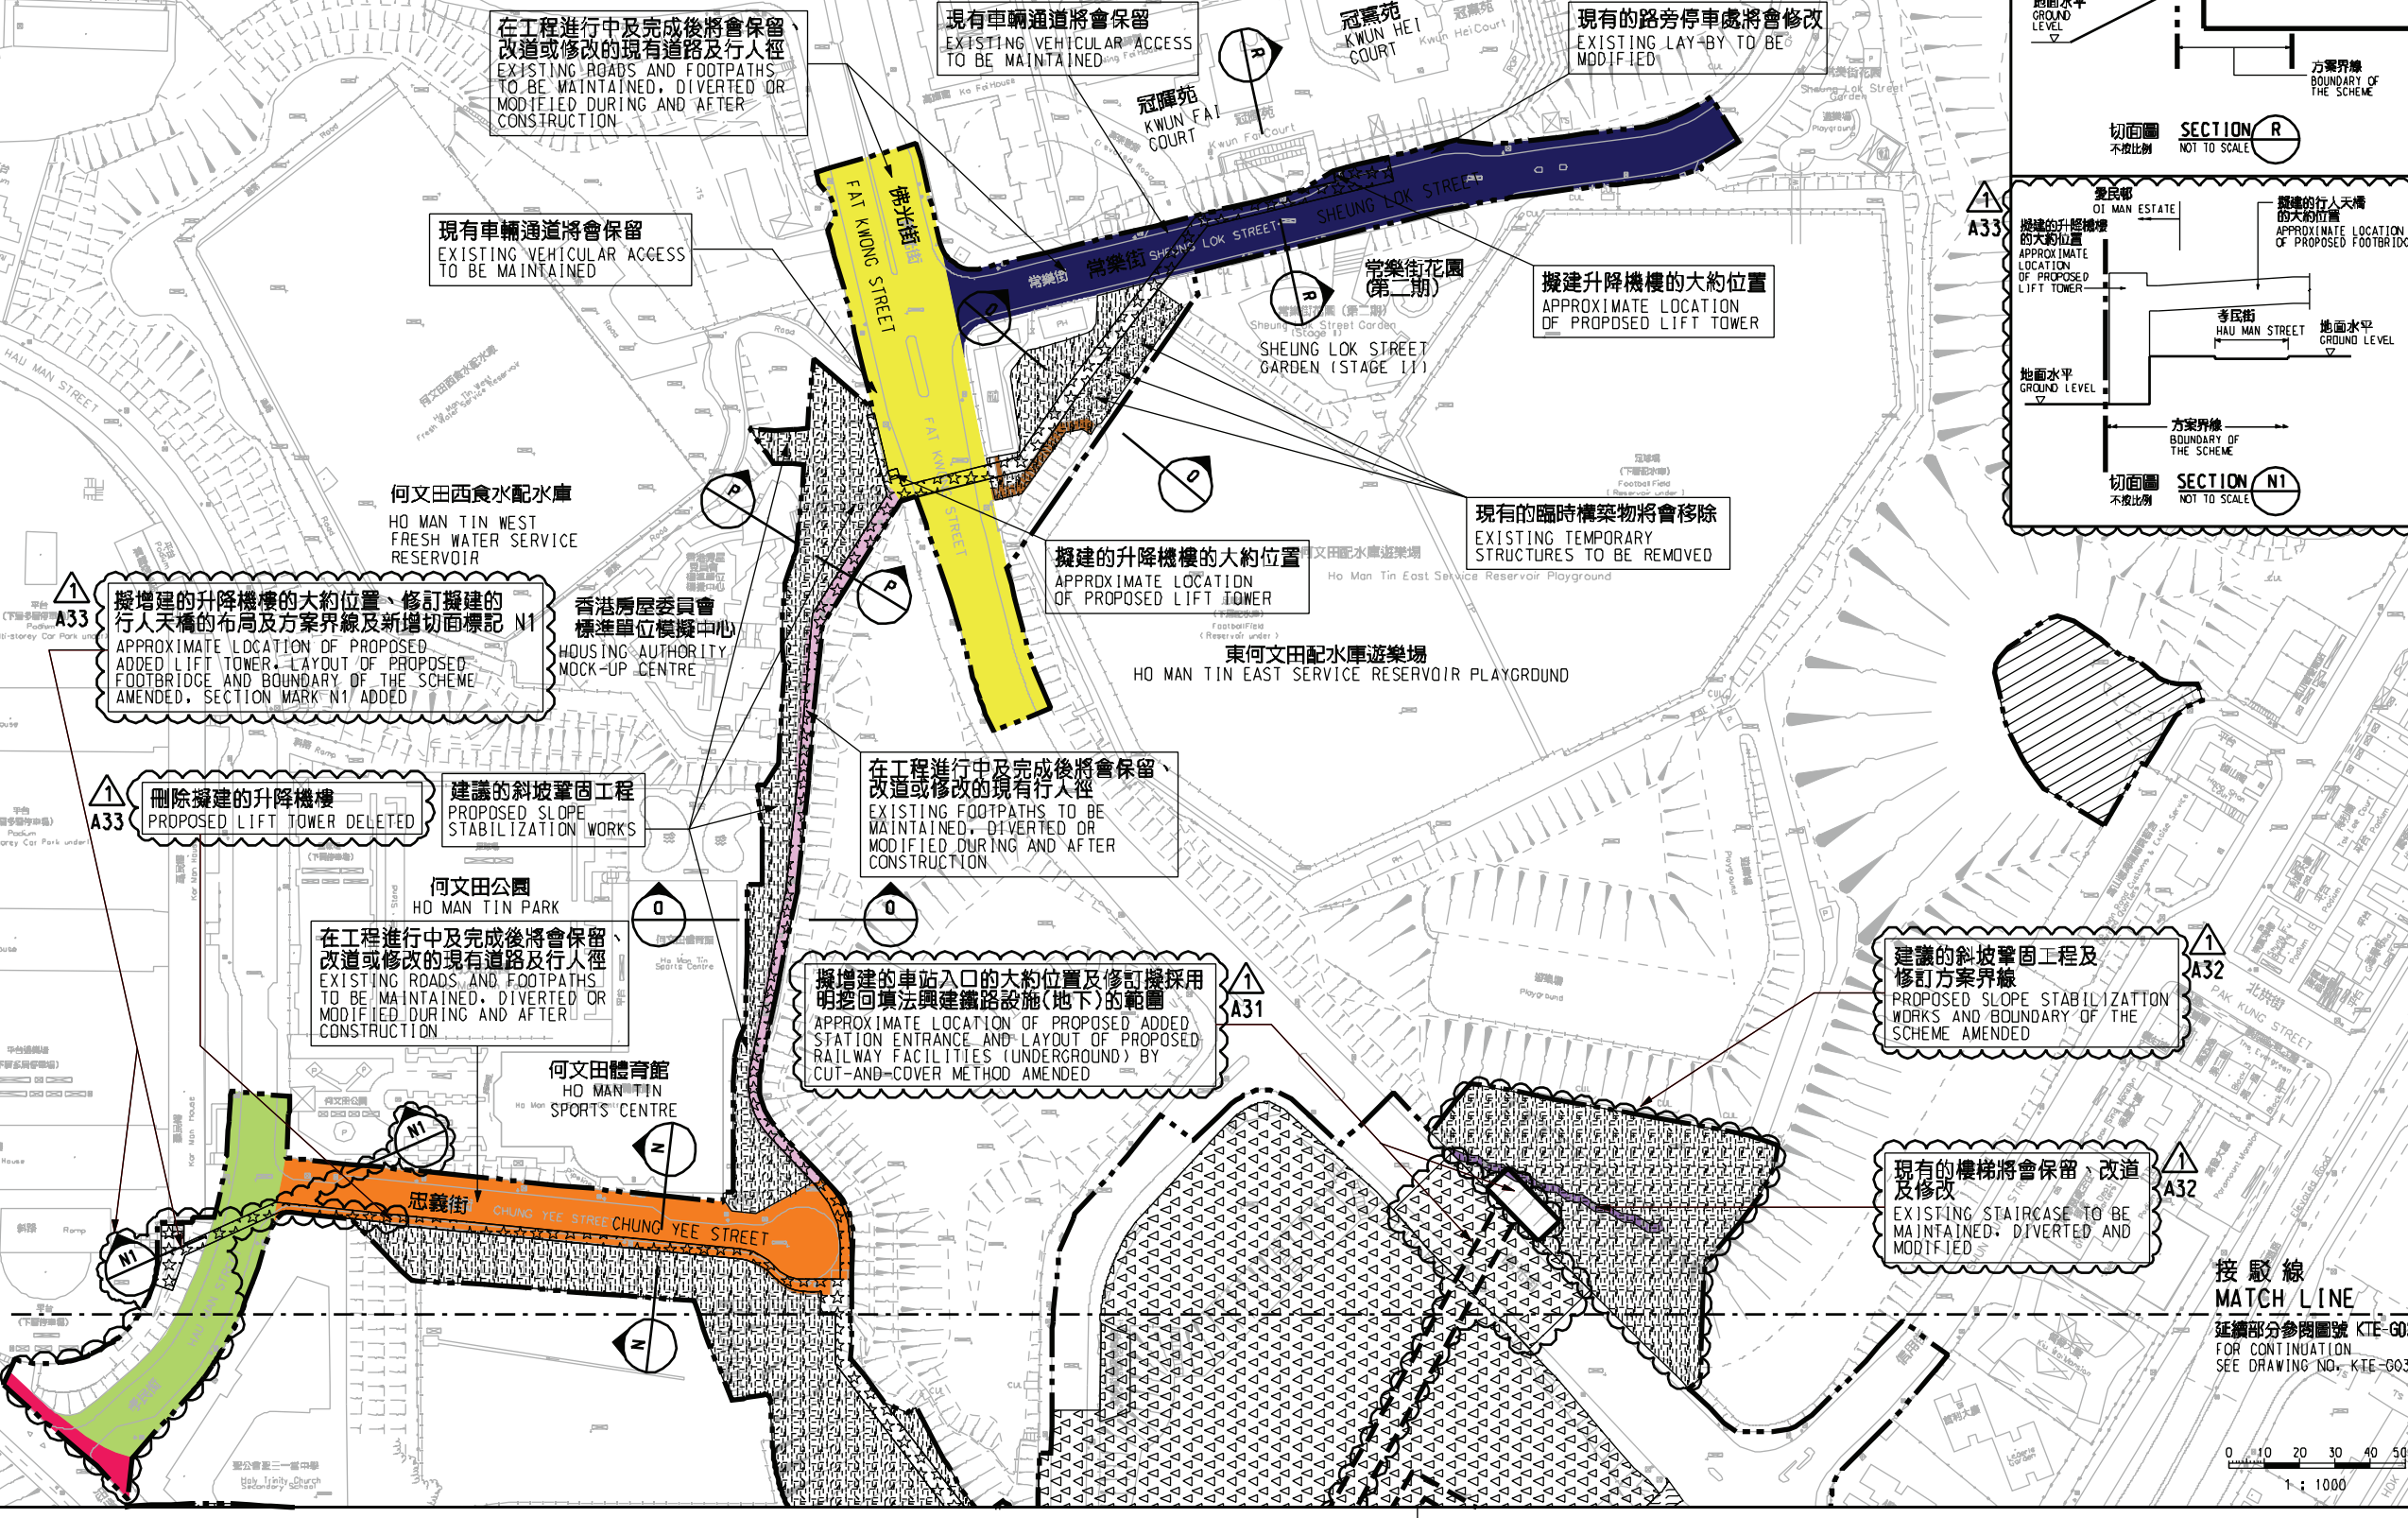

Plot: P1071181.vb.pr1.r1er.plt
Printed By: ftkk
File Name: x:\lcm\k-te\p000\pd\road closure\rev\ver\_01signed\kte-g07-0005-1.dgn