
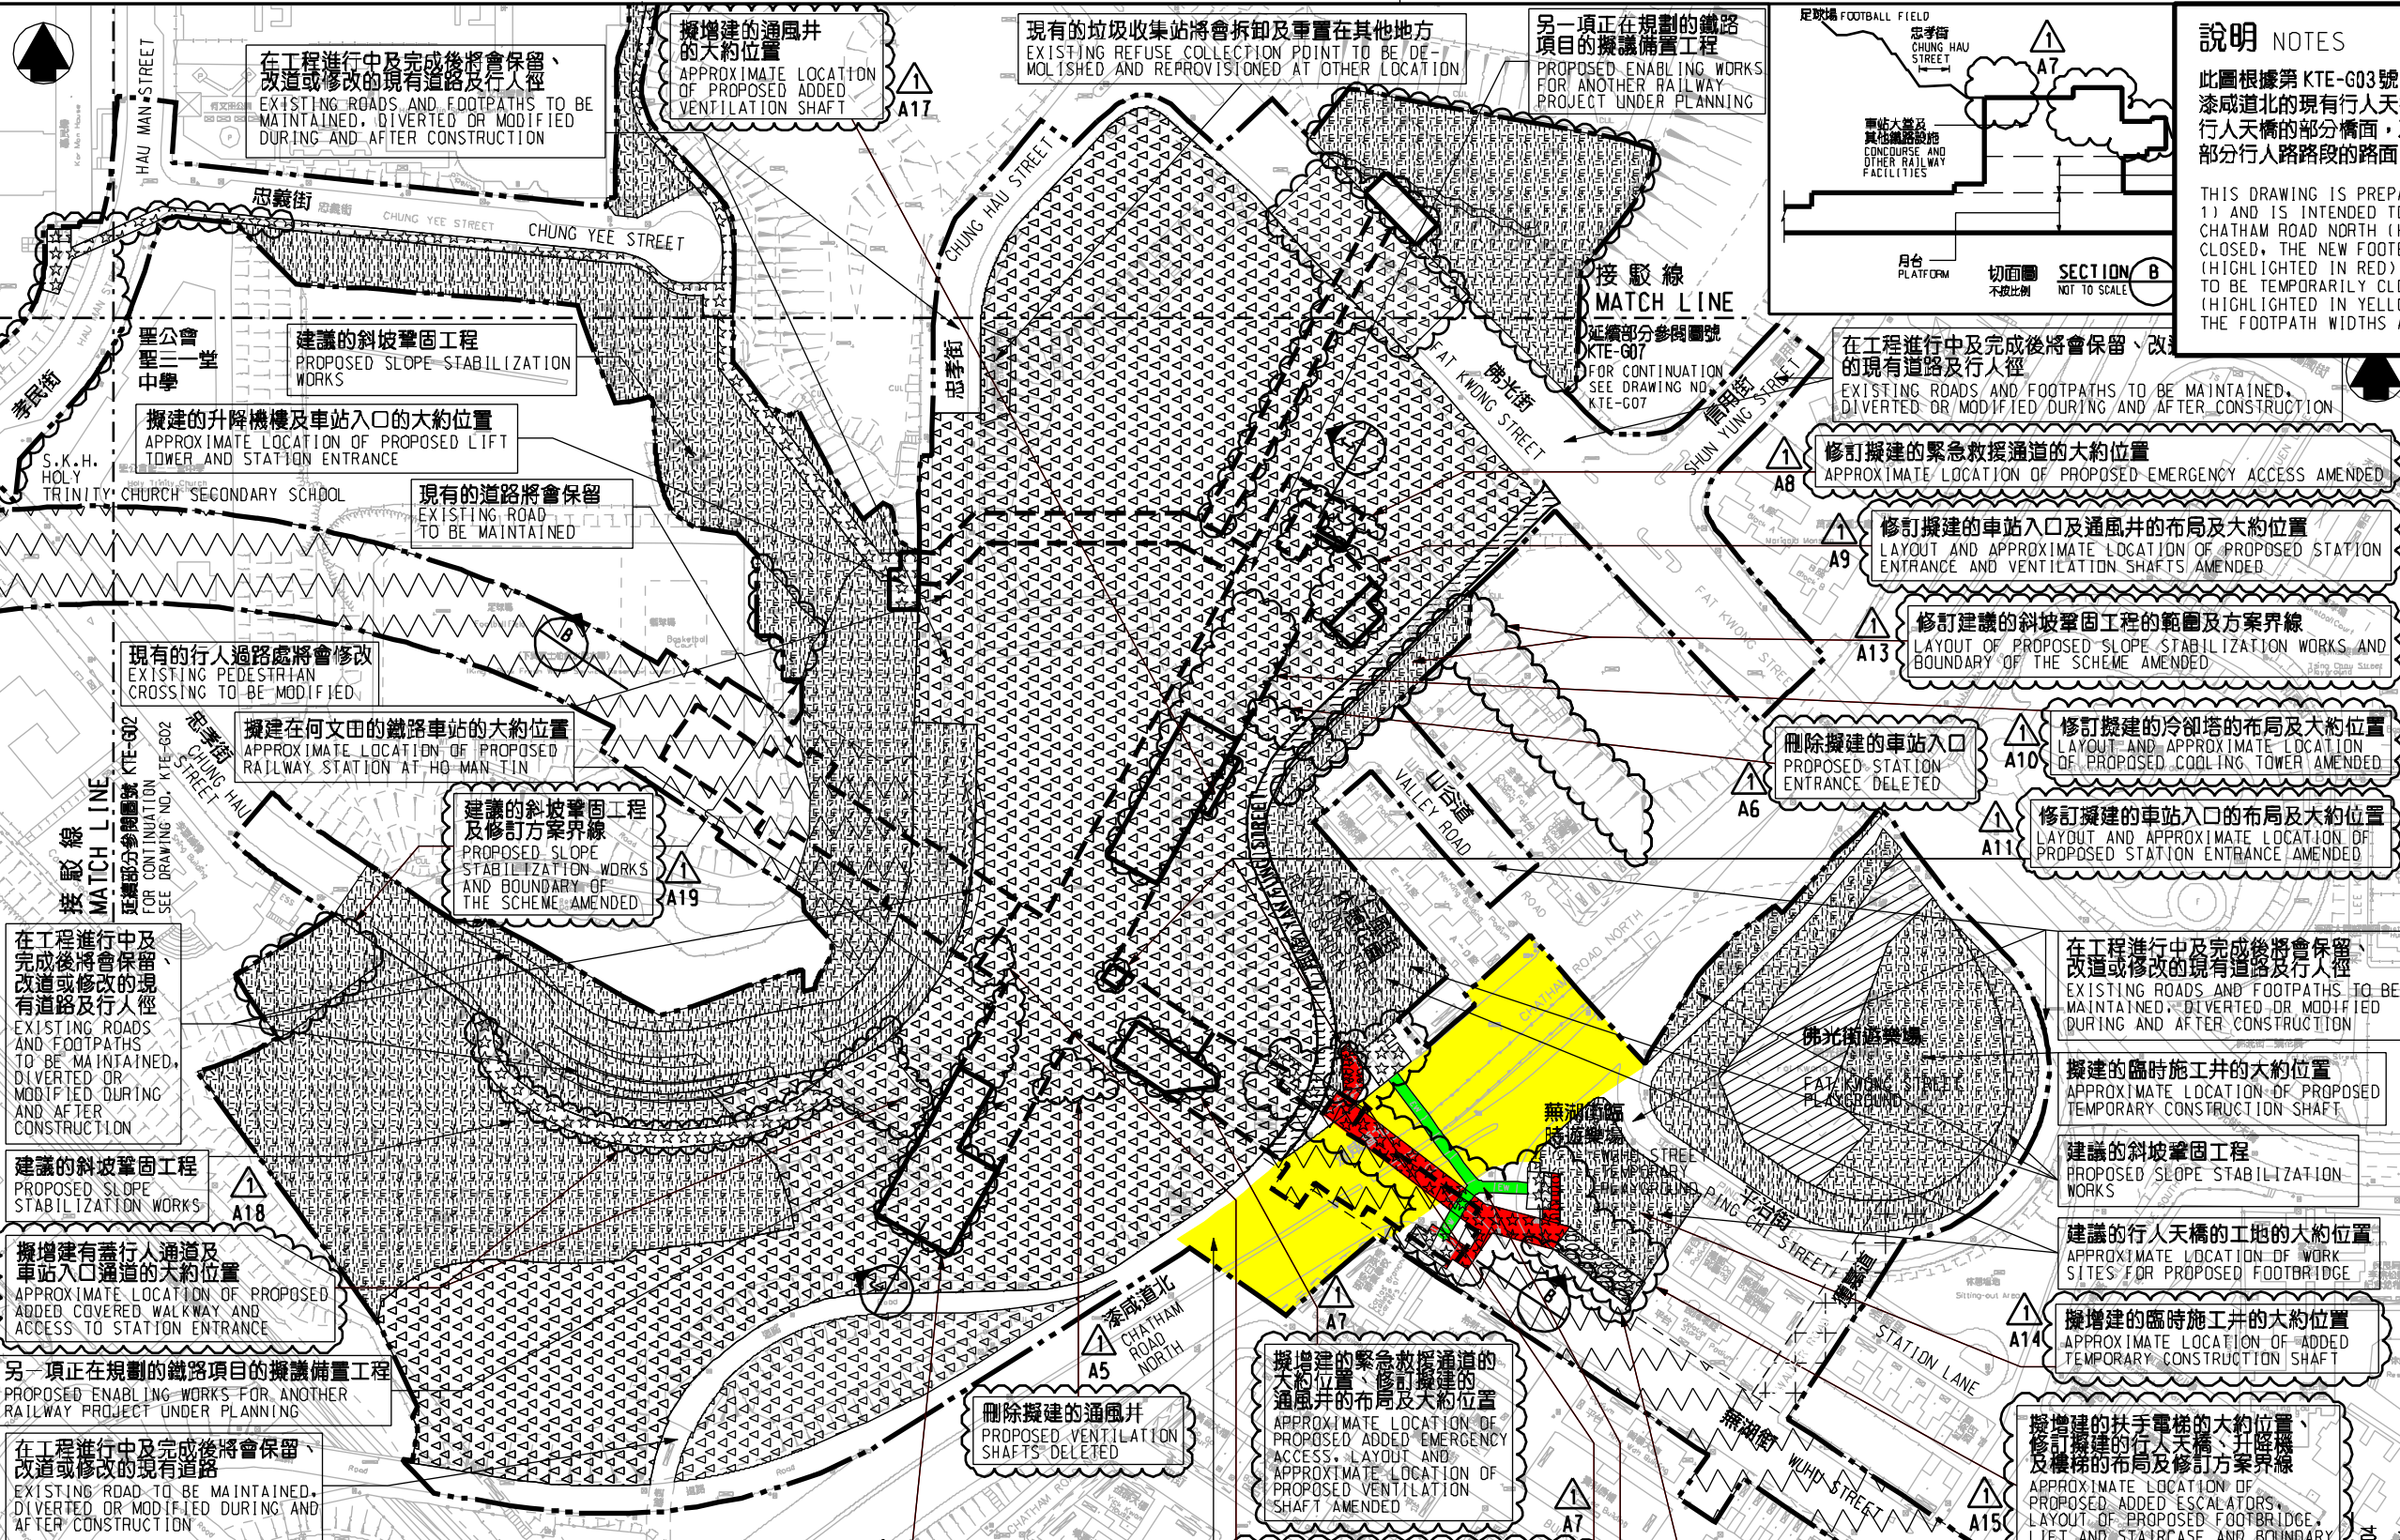


Plot No.: X/Land/MTK/P1000/PLD/Road closure/RevA/Ver 1 WEIRATE-G03-0007-LOG  
Printed By: fiko  
Date: 18/12/2014  
File Name: X/Land/MTK/P1000/PLD/Road closure/RevA/Ver 1 WEIRATE-G03-0007-LOG

說明 NOTES

此圖根據第 KTE-G03 號 (修改) 圖則訂制, 以綠色標明將永久封閉橫跨漆咸道北的現有行人天橋, 以紅色標明將暫時封閉橫跨漆咸道北的新建行人天橋的部分橋面, 及以黃色標明將暫時封閉的漆咸道北的行李車道及部分行人路路面的路面。

THIS DRAWING IS PREPARED BASED ON DRAWING NO. KTE-G03 (REVISION 1) AND IS INTENDED TO SHOW THE EXISTING FOOTBRIDGE ACROSS CHATHAM ROAD NORTH (HIGHLIGHTED IN GREEN) TO BE PERMANENTLY CLOSED, THE NEW FOOTBRIDGE ACROSS CHATHAM ROAD NORTH (HIGHLIGHTED IN RED) OF WHICH PARTS OF THE FOOTBRIDGE DECK ARE TO BE TEMPORARILY CLOSED, AND THE SECTION OF CHATHAM ROAD NORTH (HIGHLIGHTED IN YELLOW) OF WHICH THE CARRIAGEWAY AND PARTS OF THE FOOTPATH WIDTHS ARE TO BE TEMPORARILY CLOSED.

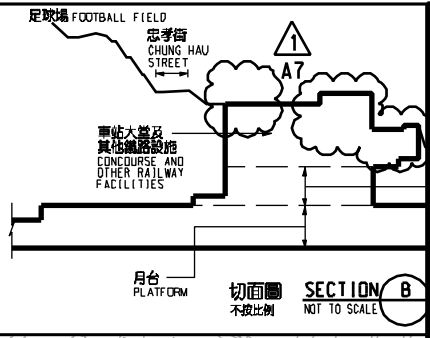

**圖例 LEGEND**

方案界線 BOUNDARY OF THE SCHEME	擬建的行人天橋/有蓋行人通道 PROPOSED FOOTBRIDGE / COVERED WALKWAY
擬建的鐵路車站及其他鐵路設施 PROPOSED RAILWAY STATION AND OTHER RAILWAY FACILITIES	擬建的地下臨時建築通道 PROPOSED TEMPORARY UNDERGROUND CONSTRUCTION ACCESS
擬建的鐵路車站及其他鐵路設施(地下) PROPOSED RAILWAY STATION AND OTHER RAILWAY FACILITIES (UNDERGROUND)	擬設置地舖設施的臨時施工區 PROPOSED TEMPORARY WORKS AREA FOR SITE FACILITIES
擬建的鑽地或炮掘或鑽掘隧道(地下) PROPOSED BORED / MINED / DRILL AND BLAST TUNNEL (UNDERGROUND)	擬用作興建鐵路設施的臨時工地 PROPOSED TEMPORARY WORKS SITES FOR CONSTRUCTION OF RAILWAY FACILITIES
擬採用明挖回填法興建的鐵路設施(地下) PROPOSED RAILWAY FACILITIES BY CUT-AND-COVER METHOD (UNDERGROUND)	可能永久封閉的道路 ROADS WHICH MAY BE CLOSED PERMANENTLY
現有的車站及其他鐵路設施 EXISTING STATION AND OTHER RAILWAY FACILITIES	可能在工程期間封閉的道路和行人徑 ROADS AND FOOTPATHS PROPOSED TO BE CLOSED DURING CONSTRUCTION
圖則修改 DRAWING REVISION	修訂範圍 AMENDMENT AREA
修訂參考編號(參考憲報公告) AMENDMENT REFERENCE NUMBER (SEE GAZETTE NOTICE)	

**圖例 LEGEND** (continued)

方案界線 BOUNDARY OF THE SCHEME	擬建的行人天橋/有蓋行人通道 PROPOSED FOOTBRIDGE / COVERED WALKWAY
擬建的鐵路車站及其他鐵路設施 PROPOSED RAILWAY STATION AND OTHER RAILWAY FACILITIES	擬建的地下臨時建築通道 PROPOSED TEMPORARY UNDERGROUND CONSTRUCTION ACCESS
擬建的鐵路車站及其他鐵路設施(地下) PROPOSED RAILWAY STATION AND OTHER RAILWAY FACILITIES (UNDERGROUND)	擬設置地舖設施的臨時施工區 PROPOSED TEMPORARY WORKS AREA FOR SITE FACILITIES
擬建的鑽地或炮掘或鑽掘隧道(地下) PROPOSED BORED / MINED / DRILL AND BLAST TUNNEL (UNDERGROUND)	擬用作興建鐵路設施的臨時工地 PROPOSED TEMPORARY WORKS SITES FOR CONSTRUCTION OF RAILWAY FACILITIES
擬採用明挖回填法興建的鐵路設施(地下) PROPOSED RAILWAY FACILITIES BY CUT-AND-COVER METHOD (UNDERGROUND)	可能永久封閉的道路 ROADS WHICH MAY BE CLOSED PERMANENTLY
現有的車站及其他鐵路設施 EXISTING STATION AND OTHER RAILWAY FACILITIES	可能在工程期間封閉的道路和行人徑 ROADS AND FOOTPATHS PROPOSED TO BE CLOSED DURING CONSTRUCTION
圖則修改 DRAWING REVISION	修訂範圍 AMENDMENT AREA
修訂參考編號(參考憲報公告) AMENDMENT REFERENCE NUMBER (SEE GAZETTE NOTICE)	

**一般說明 GENERAL NOTES**

有關一般說明請參閱圖號 KTE - G01。  
1. FOR GENERAL NOTES, REFER TO DRAWING NO. KTE - G01.

修訂號 REV	日期 DATE	修訂者 BY	核對 SUB	申請人 APP	說明 DESCRIPTION

**SIGNED**

15/12/2014

發出日期 DATE OF ISSUE

圖則名稱 DRAWING TITLE  
**鐵路條例 (第519章)  
觀塘線延伸線**  
永久封閉橫跨漆咸道北的現有行人天橋, 暫時封閉部分橫跨漆咸道北的新建行人天橋, 以及暫時封閉漆咸道北路段  
RAILWAYS ORDNANCE (CHAPTER 519)  
KWUN TONG LINE EXTENSION  
PERMANENT CLOSURE OF THE EXISTING FOOTBRIDGE ACROSS CHATHAM ROAD NORTH, TEMPORARY CLOSURE OF PART OF THE NEW FOOTBRIDGE ACROSS CHATHAM ROAD NORTH AND TEMPORARY CLOSURE OF A SECTION OF CHATHAM ROAD NORTH

圖號 DRAWING NO.  
KTE/G03/0007/1

比例 SCALE  
1:1000 (A1)  
AS SHOWN

香港特別行政區政府  
THE GOVERNMENT OF THE HONG KONG  
SPECIAL ADMINISTRATIVE REGION  
**路政署**  
HIGHWAYS DEPARTMENT  
**鐵路拓展處**  
RAILWAY DEVELOPMENT OFFICE