


**圖例 LEGEND**


- 方案界線  
BOUNDARY OF THE SCHEME
- 擬建的車站及其他鐵路設施  
PROPOSED STATION AND OTHER RAILWAY FACILITIES
- 擬建的車站及其他鐵路設施(地下)  
PROPOSED STATION AND OTHER RAILWAY FACILITIES (UNDERGROUND)
- 擬採用鑽挖或鑽爆的鐵路設施或隧道(地下)  
PROPOSED RAILWAY FACILITIES/TUNNEL BY BORED / MINED / DRILL AND BLAST METHOD (UNDERGROUND)
- 擬採用明挖回填法興建的鐵路設施或隧道(地下)  
PROPOSED RAILWAY FACILITIES/TUNNEL BY CUT-AND-COVER METHOD (UNDERGROUND)
- 可能永久封閉的道路(包括行車道和行人徑)  
ROADS (INCLUDING CARRIAGEWAY AND FOOTPATH) WHICH MAY BE CLOSED PERMANENTLY
- 擬建的鐵路高架橋  
PROPOSED RAILWAY VIADUCT
- 現有的行人天橋將受影響  
EXISTING FOOTBRIDGE TO BE AFFECTED
- 擬建的臨時行人天橋/地面行人過路處  
PROPOSED TEMPORARY FOOTBRIDGE / AT-GRADE PEDESTRIAN CROSSING
- 擬建的行人天橋  
PROPOSED FOOTBRIDGE
- 可能在其上進行填海工程或其他工程的政府前濱或海床  
GOVERNMENT FORESHORE OR SEABED OVER OR UPON WHICH RECLAMATION OR OTHER WORKS MAY BE CARRIED OUT
- 現有的車站及其他鐵路設施  
EXISTING STATION AND OTHER RAILWAY FACILITIES
- 擬建的臨時架空輸送帶系統  
PROPOSED TEMPORARY OVERHEAD CONVEYANCE SYSTEM
- 擬建的鐵路隧道入口  
PROPOSED RAILWAY TUNNEL APPROACH
- 以主水平基準為依據之擬建路軌  
大約水平(米)  
PROPOSED APPROXIMATE TRACK LEVEL IN m P.D.
- 圖則修改  
DRAWING REVISION
- 修訂參考編號(參考憲報公告)  
AMENDMENT REFERENCE NUMBER (SEE GAZETTE NOTICE)
- 修訂範圍  
AMENDMENT AREA

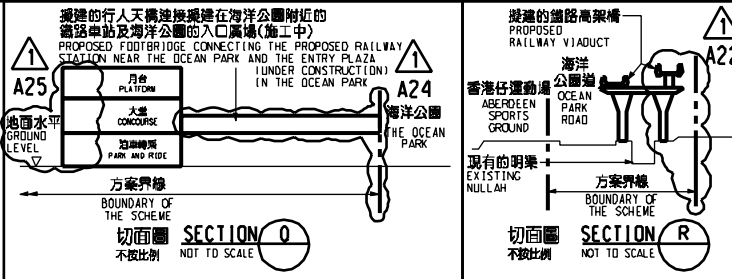

**說明 NOTES**

此圖根據第 SILE-G08 號 (修改) 圖則制訂, 以橙色標明黃竹坑道南面、黃竹坑道花園附近將暫時封閉的休憩用地, 分別以紅色和粉紅色標明黃竹坑道花園和香港仔運動場將暫時封閉的部分休憩用地, 以深紫色標明香港仔隧道引道與黃竹坑至香港仔隧道支路交界處附近和黃竹坑道花園北面將暫時封閉的行人徑, 及分別以深藍色、淺綠色、深綠色、杏色、黃色和淺藍色標明南風道、黃竹坑道、香港仔隧道引道、香港仔隧道附近支路、海洋公園道和香港道將暫時封閉的部分行車道及行人路路面的路段。

THIS DRAWING IS PREPARED BASED ON DRAWING NO. SILE-G08 (REVISION 1) AND IS INTENDED TO SHOW THE OPEN SPACE OF THE SITTING-OUT AREA ON THE SOUTHERN SIDE OF WONG CHUK HANG ROAD NEAR WONG CHUK HANG ROAD GARDEN (HIGHLIGHTED IN ORANGE) TO BE TEMPORARILY CLOSED, PARTS OF THE OPEN SPACE OF WONG CHUK HANG ROAD GARDEN AND ABERDEEN SPORTS GROUND (HIGHLIGHTED IN RED AND PINK RESPECTIVELY) TO BE TEMPORARILY CLOSED, THE FOOTPATH NEAR THE JUNCTION OF ABERDEEN TUNNEL APPROACH ROAD AND THE SLIP ROAD FROM WONG CHUK HANG ROAD TO ABERDEEN TUNNEL AND THE FOOTPATH ON THE NORTHERN SIDE OF WONG CHUK HANG ROAD GARDEN (HIGHLIGHTED IN DARK PURPLE) TO BE TEMPORARILY CLOSED, AND THE SECTIONS OF NAM FUNG ROAD, WONG CHUK HANG ROAD, ABERDEEN TUNNEL APPROACH ROAD, SLIP ROADS NEAR ABERDEEN TUNNEL APPROACH ROAD, OCEAN PARK ROAD AND HEUNG YIP ROAD (HIGHLIGHTED IN DARK BLUE, LIGHT GREEN, DARK GREEN, BEIGE, YELLOW AND LIGHT BLUE RESPECTIVELY) OF WHICH PARTS OF THE CARRIAGEWAY AND FOOTPATH WIDTHS ARE TO BE TEMPORARILY CLOSED.

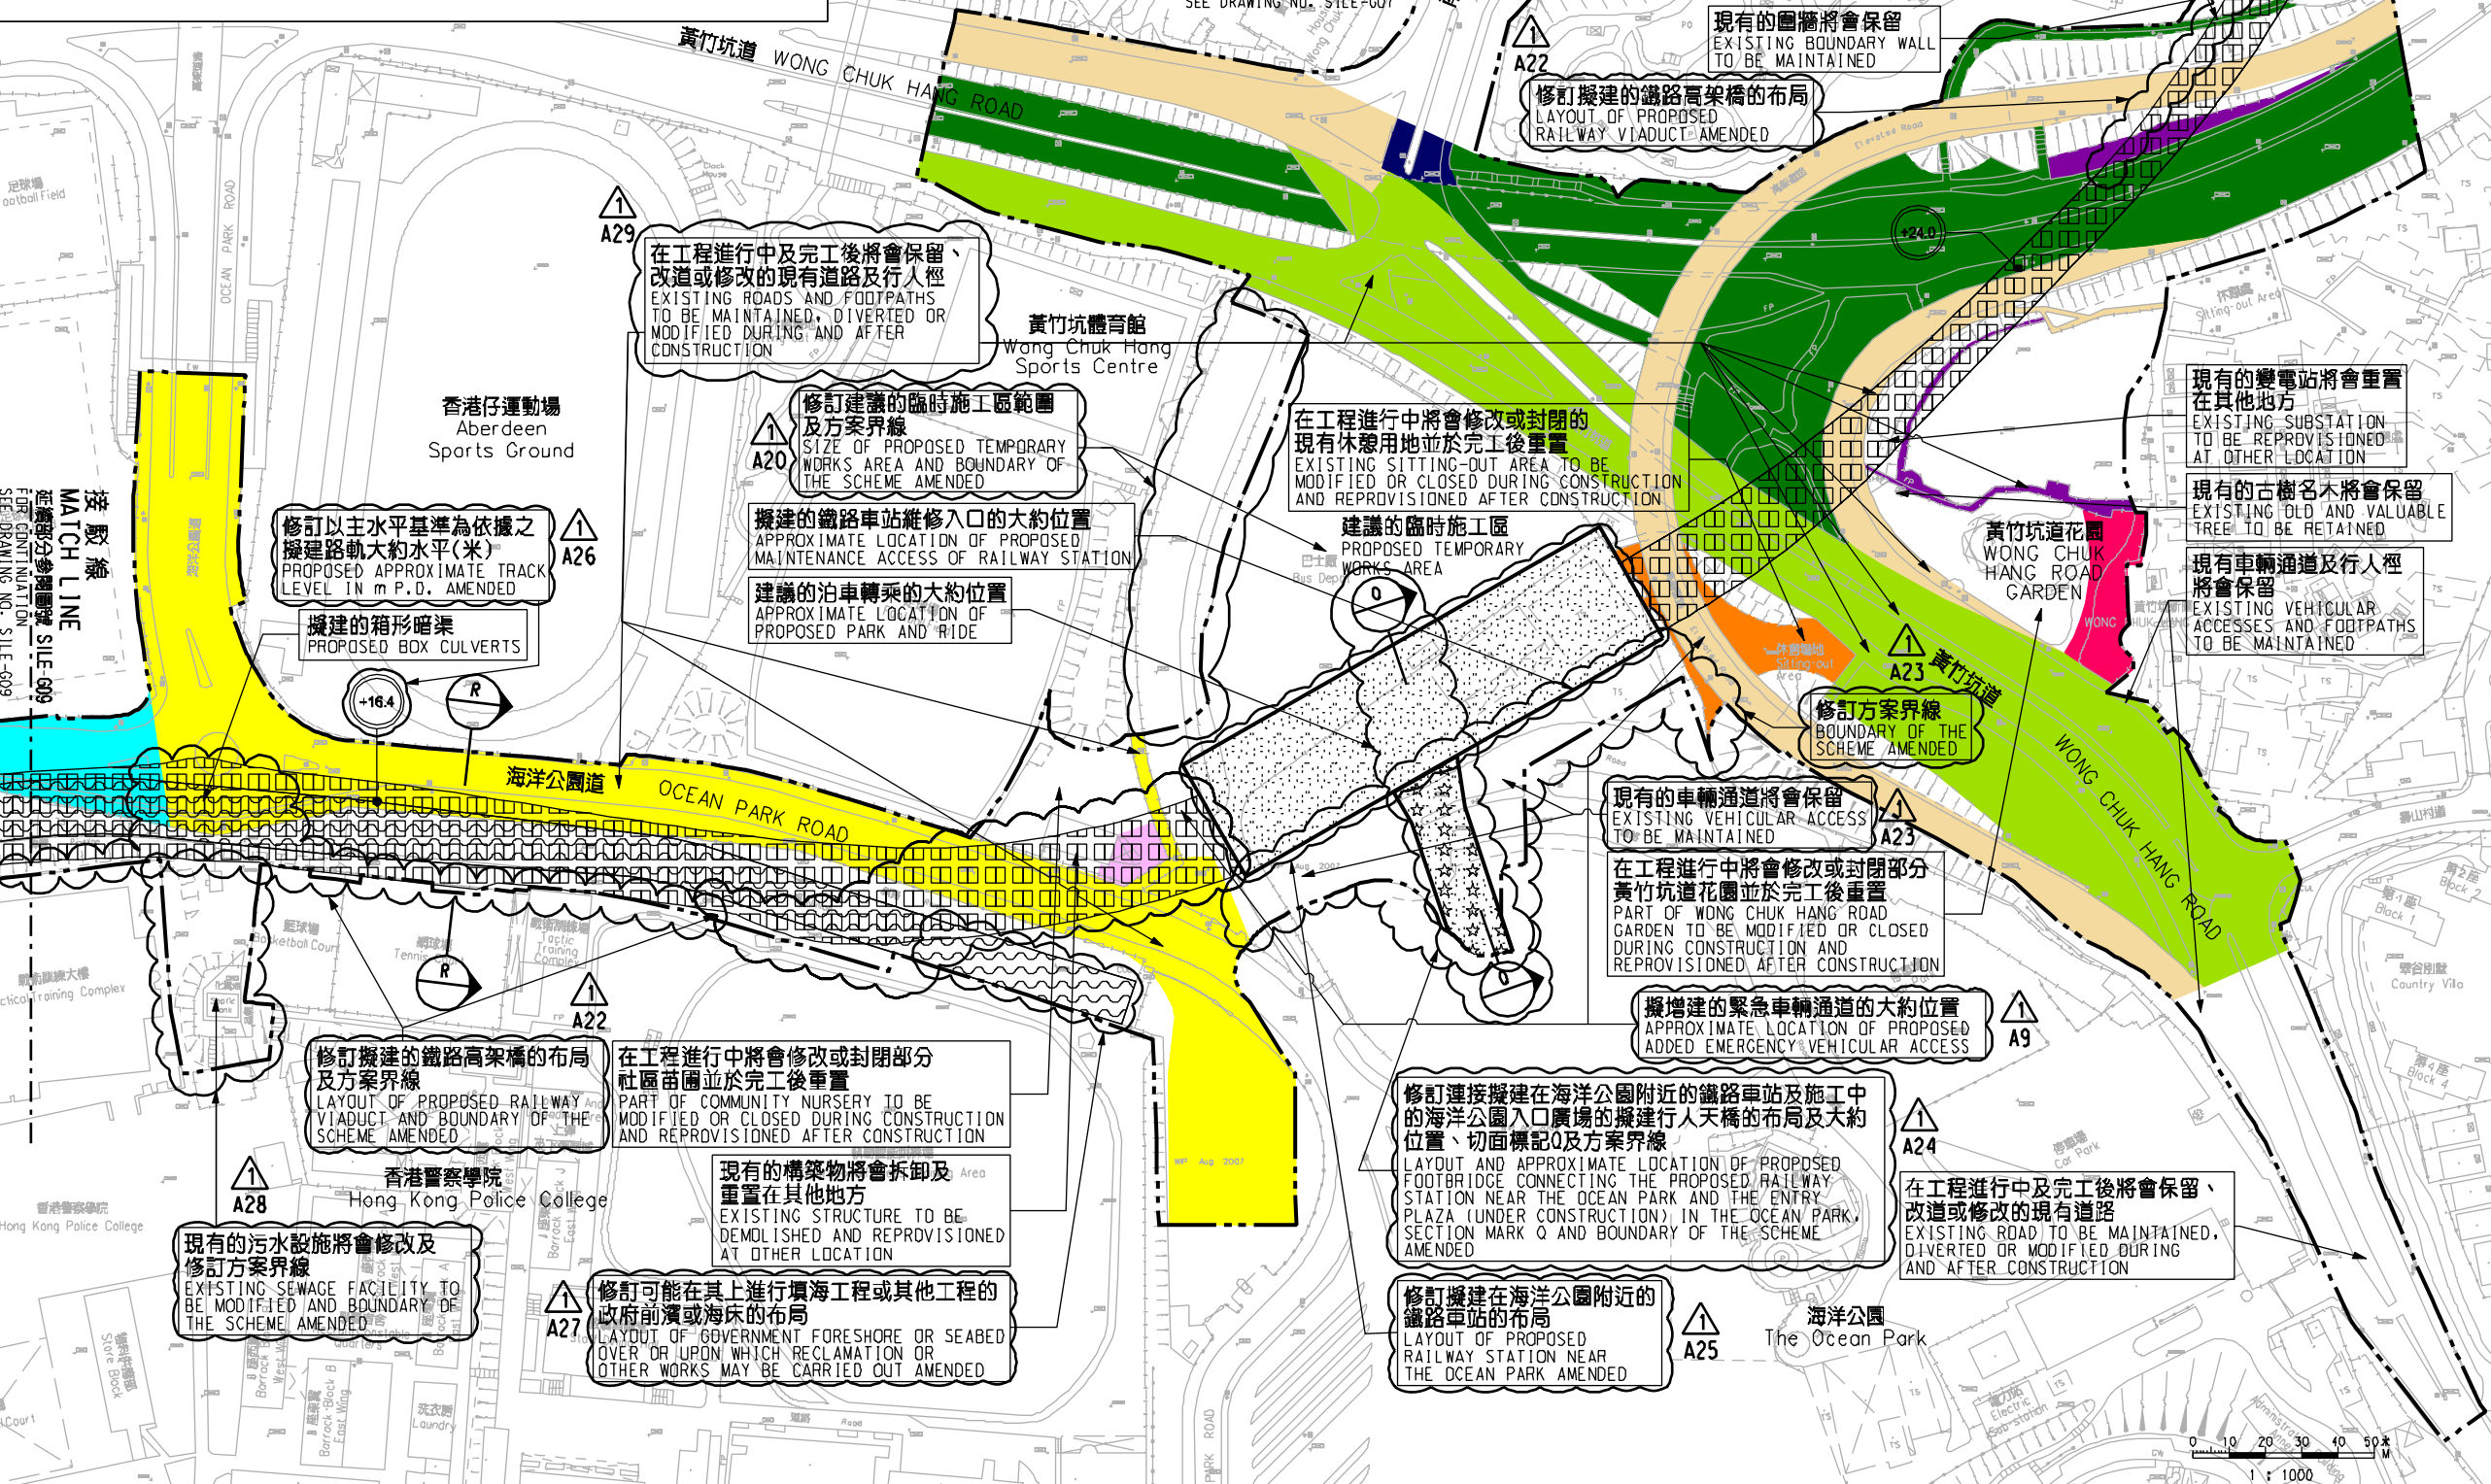

**一般說明 GENERAL NOTES**  
1. 有關一般說明參閱圖號 SILE - G01.  
FOR GENERAL NOTES, REFER TO DRAWING NO. SILE - G01.

修訂表  
TABLE OF AMENDMENTS

修訂號	日期	修訂人	修訂理由
REV	DATE	BY	DESCRIPTION

**SIGNED**  
17/5/2011

核准發出  
APPROVED FOR ISSUE

伍德榮 NG TAK WING  
总工程师 / 鐵路拓展 1-1  
CHIEF ENGINEER / RAILWAY DEVELOPMENT 1-1  
HIGHWAYS DEPARTMENT

**鐵路條例 (第519章)**  
**南港島線 (東段)**

擬增建黃竹坑道南面、黃竹坑道花園附近的休憩用地、部分黃竹坑道花園及香港仔運動場的休憩用地、香港仔隧道引道與黃竹坑至香港仔隧道支路交界處附近的行人徑、黃竹坑道花園北面的行人徑, 以及分別修訂南風道、黃竹坑道、香港仔隧道引道、香港仔隧道附近支路、海洋公園道和香港道

**RAILWAYS ORDINANCE (CHAPTER 519)**  
**SOUTH ISLAND LINE (EAST)**

TEMPORARY CLOSURE OF THE OPEN SPACE OF THE SITTING-OUT AREA ON THE SOUTHERN SIDE OF WONG CHUK HANG ROAD NEAR WONG CHUK HANG ROAD GARDEN AND PARTS OF THE OPEN SPACE OF WONG CHUK HANG ROAD GARDEN AND ABERDEEN SPORTS GROUND, A SECTION OF FOOTPATH AT THE JUNCTION OF ABERDEEN TUNNEL APPROACH ROAD AND THE SLIP ROAD FROM WONG CHUK HANG ROAD TO ABERDEEN TUNNEL, A SECTION OF FOOTPATH ON THE NORTHERN SIDE OF WONG CHUK HANG ROAD GARDEN, SECTIONS OF NAM FUNG ROAD, WONG CHUK HANG ROAD, ABERDEEN TUNNEL APPROACH ROAD, SLIP ROADS NEAR ABERDEEN TUNNEL APPROACH ROAD, OCEAN PARK ROAD AND HEUNG YIP ROAD AND SECTIONS OF ROAD

圖號 DRAWING NO.  
**SILE/G08/0003/1**

比例 SCALE  
1:1000 (A1)  
或顯示  
OR AS SHOWN

**香港特別行政區政府**  
THE GOVERNMENT OF THE HONG KONG  
SPECIAL ADMINISTRATIVE REGION

**路政署**  
HIGHWAYS DEPARTMENT

**鐵路拓展處**  
RAILWAY DEVELOPMENT OFFICE

Plot: 118, 119, 120, 1000