
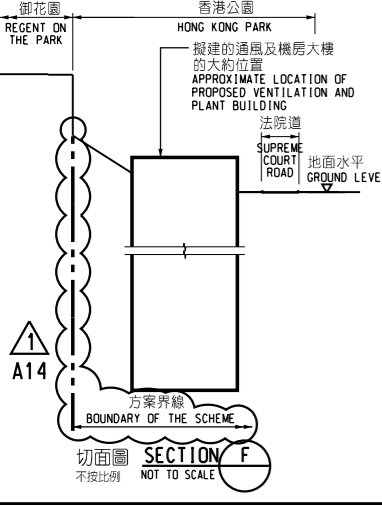
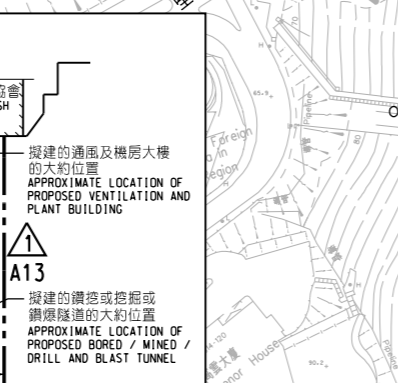
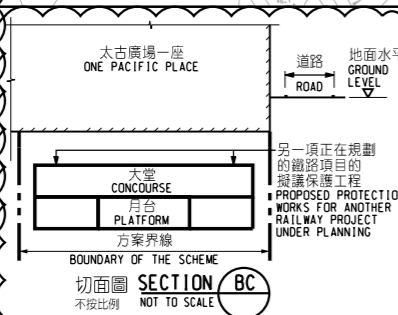
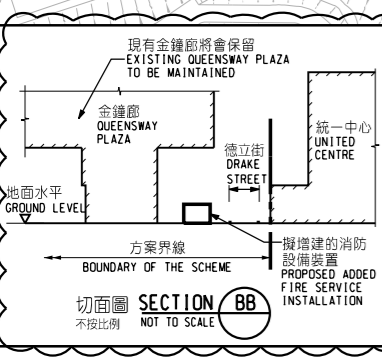
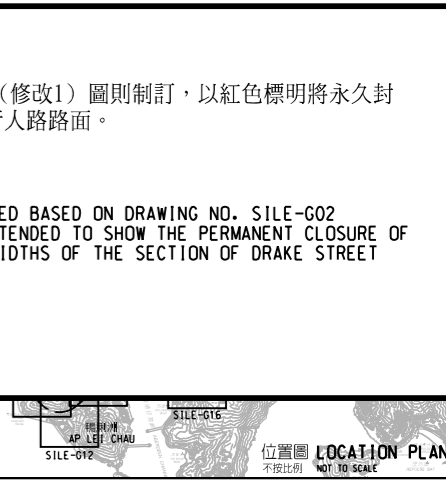


圖例 LEGEND

Legend table with symbols for boundary of scheme, stations, tunnels, viaducts, and footbridges.

說明 NOTES

此圖根據第 SILE-G02 號(修改1)圖則制訂,以紅色標明將永久封閉的德立街路的部分行人路路面。

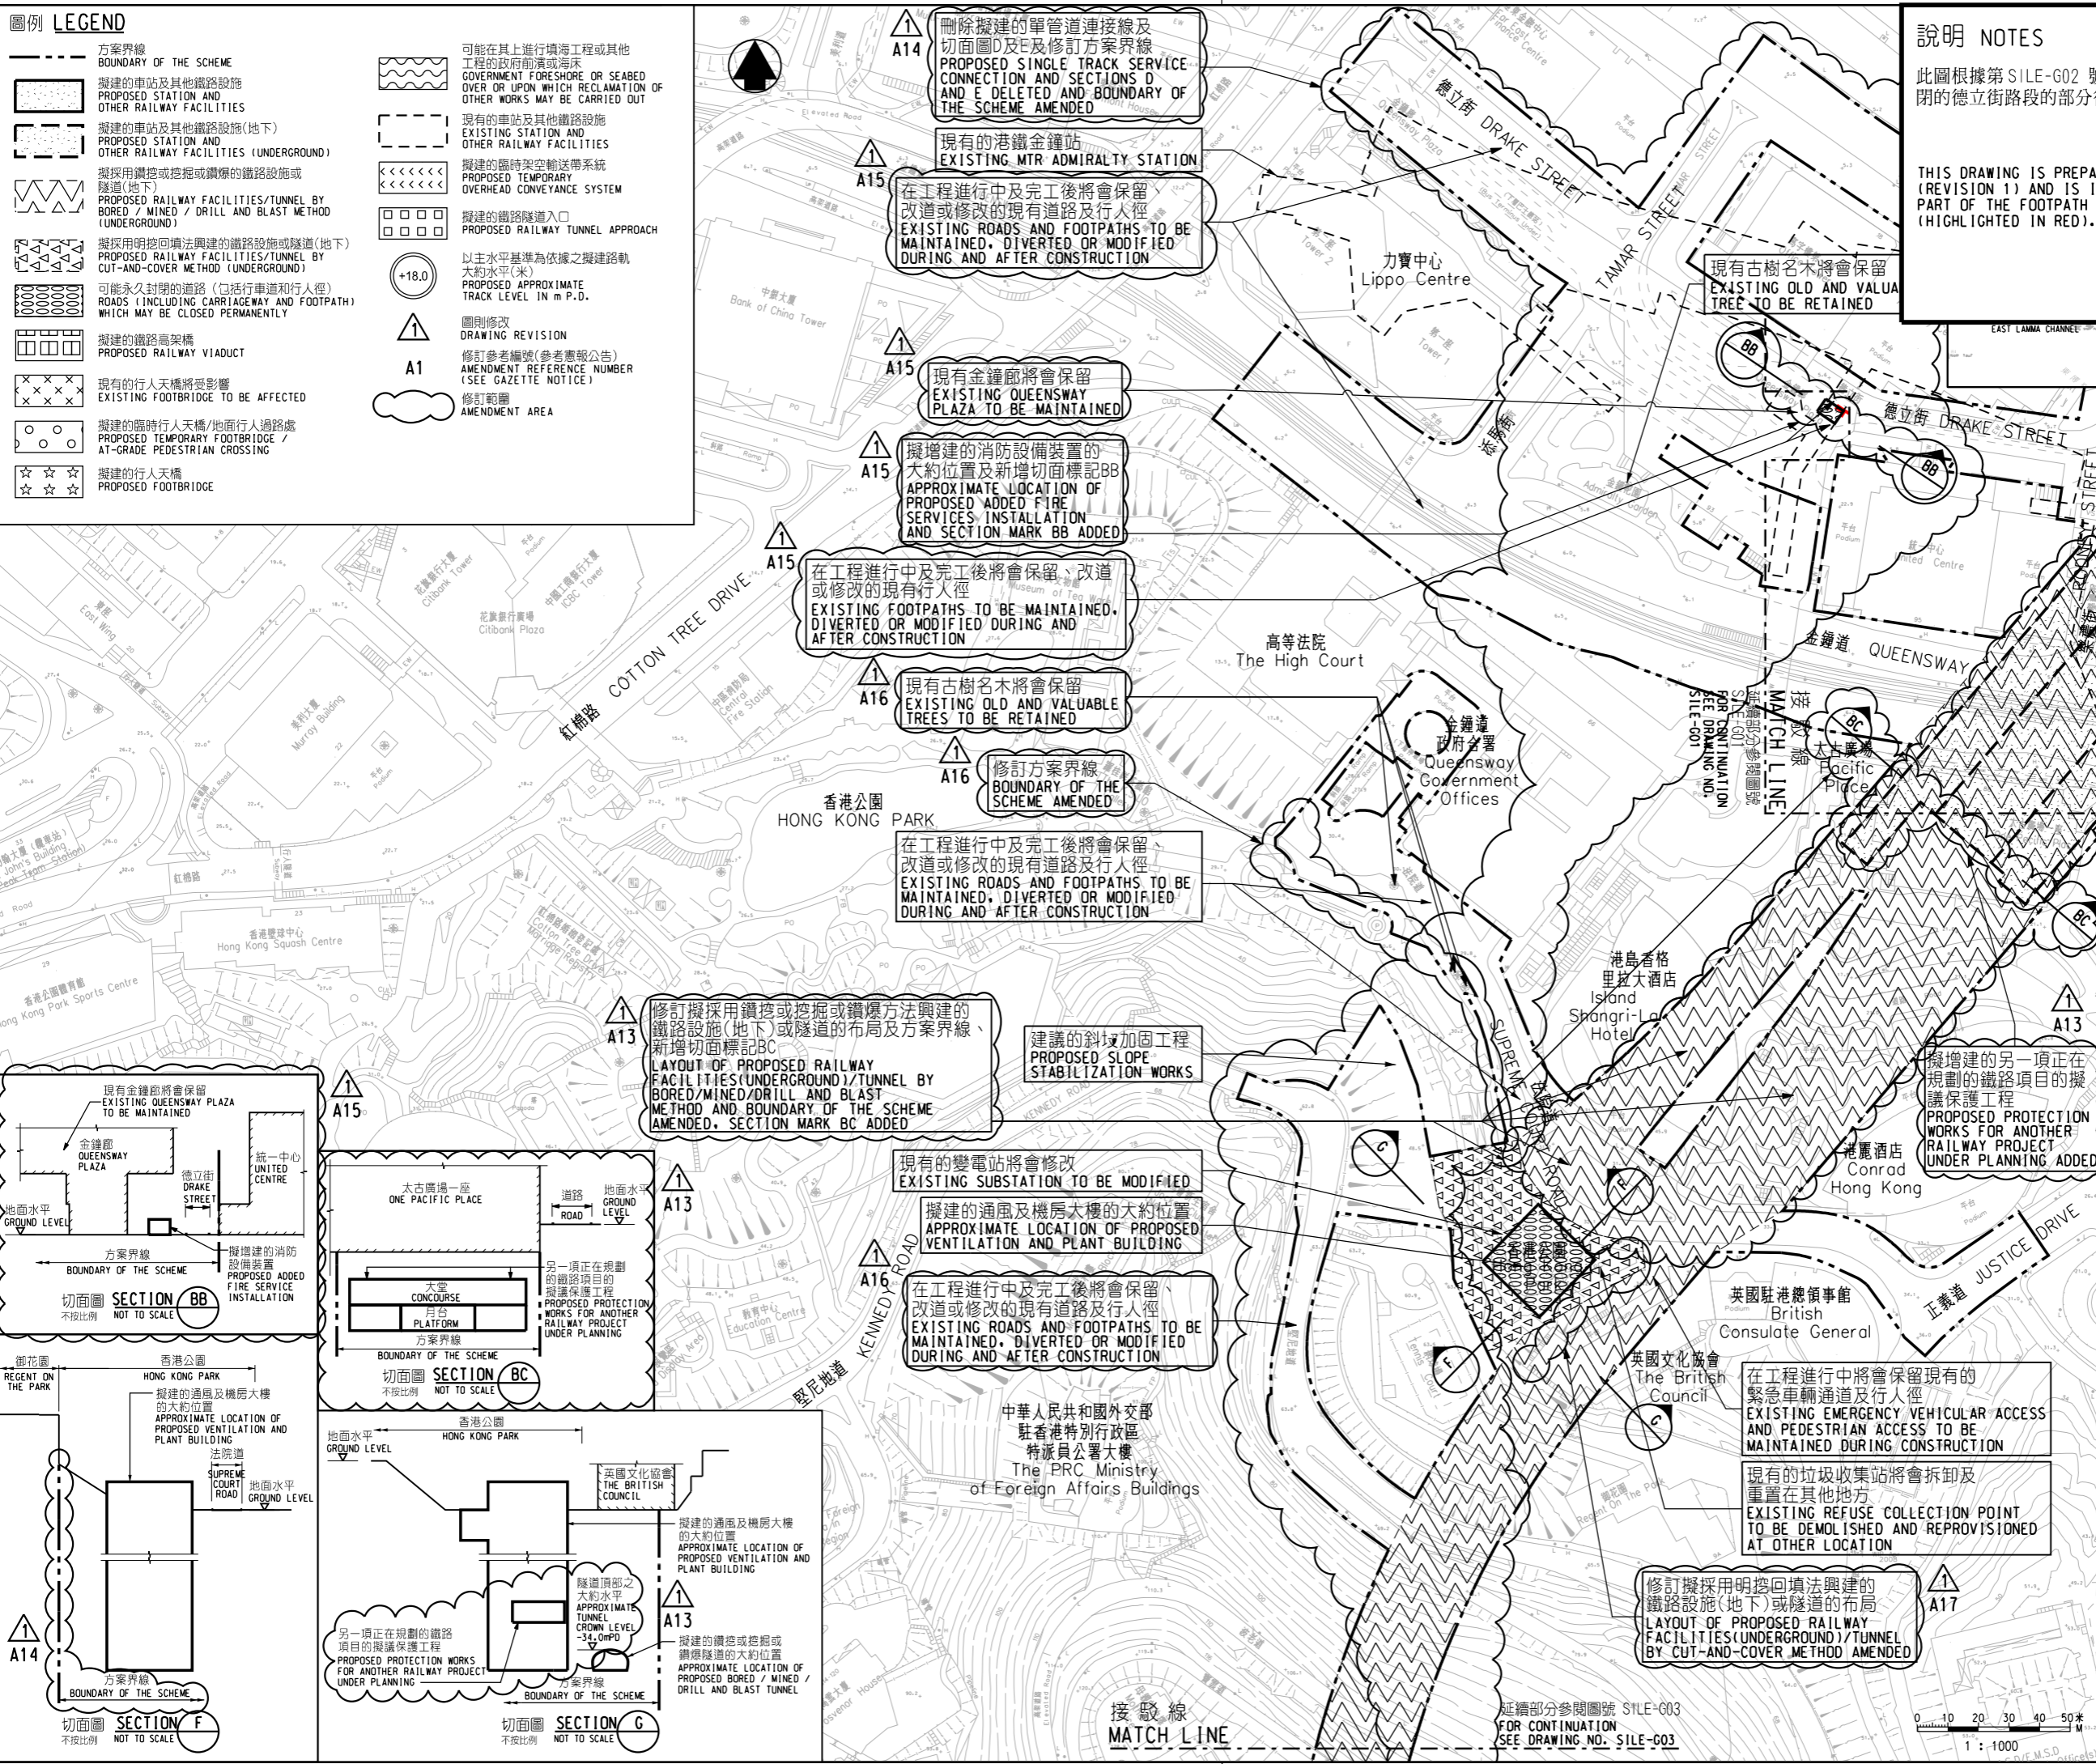

一般說明 GENERAL NOTES

1. 有關一般說明參閱圖號 SILE - G01.

Table with columns for revision number, date, and description of amendments.

SIGNED section with name, title, and date of the engineer.

圖則名稱 DRAWING TITLE: 鐵路條例(第519章) 南港島線(東段) 永久封閉德立街路段

Project information including drawing number (SILE/G02/0012/1), scale (1:1000), and logos of the Government and Railways Department.

Vertical text on the left margin containing file names and dates.