

- 圖例 LEGEND**
- 方案界線
BOUNDARY OF THE SCHEME
 - 地段界線
LOT BOUNDARY
 - 參線
REFERENCE LINE
 - 參線標記
REFERENCE LINE MARK
 - 建議收回的地層
UNDERGROUND STRATA PROPOSED TO BE RESUMED
 - 擬建的車站及其他鐵路設施(地下)
PROPOSED STATION AND OTHER RAILWAY FACILITIES (UNDERGROUND)
 - 圖則修改
DRAWING REVISION
 - 修訂參考編號(參考憲報公告)
AMENDMENT REFERENCE NUMBER (SEE GAZETTE NOTICE)
 - 修訂範圍
AMENDMENT AREA

一般說明 GENERAL NOTES

- 有關一般說明參考圖號 SILE-G01. FOR GENERAL NOTES, REFER TO DRAWING NO. SILE-G01.
- 收回地層的細節在圖則第SILE-U06號顯示. DETAILS OF UNDERGROUND STRATA RESUMPTION ARE SHOWN IN DRAWING NO. SILE-U06.
- 沿參線的切面立視圖顯示的正/負主水平基準均為約數. THE +/- MPDs SHOWN IN THE SECTIONAL ELEVATION ALONG REFERENCE LINE ARE APPROXIMATE.

REV	DATE	BY	CHK	APP	DESCRIPTION
1	19 APR 2012	KW	DN	PHT	修訂圖則 A49 之 A49 段 AMENDMENT ITEMS A49 AND A49
2	10 MAY 2012	KW	DN	PP	修訂圖則 A19, A38 至 A40 及 A47 之 A47 段 AMENDMENT ITEMS A19, A38 TO A40 AND A47 LOCATION PLAN AMENDED


SIGNED
馮傑榮 FUNG KIT WING, ERIC
鐵路工程處
鐵路發展處處長(1)
GOVERNMENT ENGINEER
RAILWAY DEVELOPMENT (1)
HIGHWAYS DEPARTMENT

16 April 2012
發出日期 DATE OF ISSUE

圖則名稱 DRAWING TITLE
南港島線(東段)
鐵路條例(第519章)
收回地層圖則 6頁的第5頁

**SOUTH ISLAND LINE (EAST)
RAILWAYS ORDINANCE (CHAPTER 519)
UNDERGROUND STRATA RESUMPTION PLAN
SHEET 5 OF 6**

圖號 DRAWING NO. SILE-U05
比例 SCALE 1:1000 (A1)
或顯示 AS SHOWN

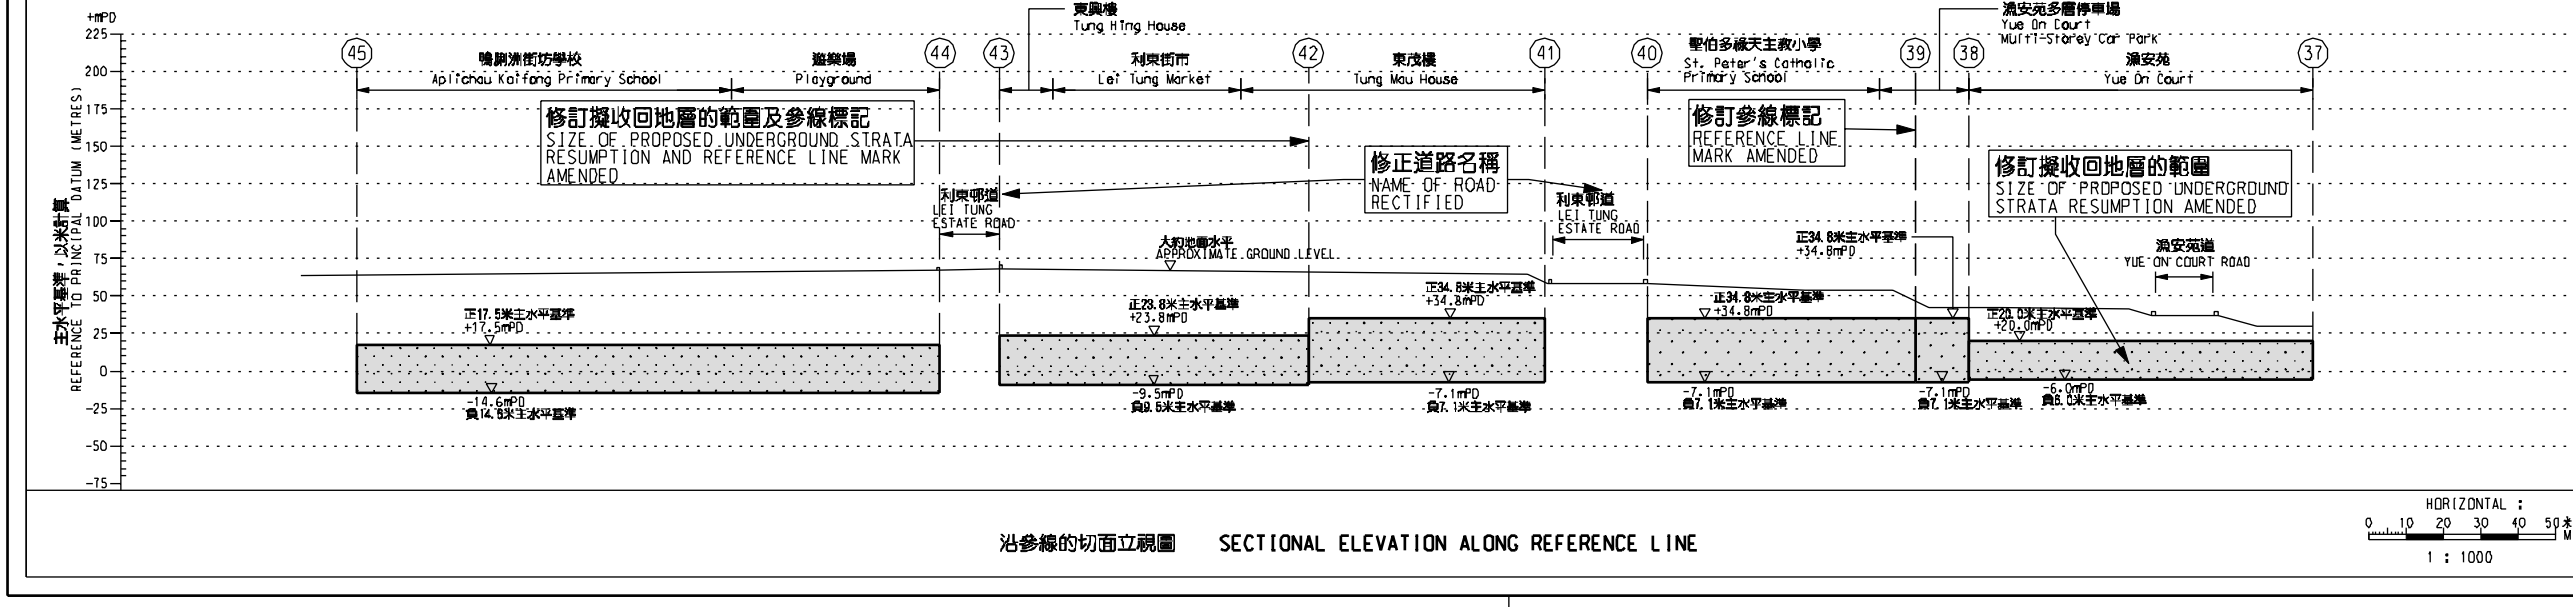

香港特別行政區政府
THE GOVERNMENT OF THE HONG KONG
SPECIAL ADMINISTRATIVE REGION

路政署
HIGHWAYS DEPARTMENT

鐵路拓展處
RAILWAY DEVELOPMENT OFFICE