


- 一般說明 GENERAL NOTES**
- 有關一般說明參考圖號 SILE-G01. FOR GENERAL NOTES, REFER TO DRAWING NO. SILE-G01.
 - 收回地層的細節在圖則第SILE-U06號顯示. DETAILS OF UNDERGROUND STRATA RESUMPTION ARE SHOWN IN DRAWING NO. SILE-U06.
 - 沿參線的切面立視圖顯示的正/負主水平基準均為約數. THE +/- MPDs SHOWN IN THE SECTIONAL ELEVATION ALONG REFERENCE LINE ARE APPROXIMATE.

- 圖例 LEGEND**
- 方案界線 BOUNDARY OF THE SCHEME
 - 地段界線 LOT BOUNDARY
 - 參線 REFERENCE LINE
 - 參線標記 REFERENCE LINE MARK
 - 建議收回的地層 UNDERGROUND STRATA PROPOSED TO BE RESUMED
 - 擬建的車站及其他鐵路設施(地下) PROPOSED STATION AND OTHER RAILWAY FACILITIES (UNDERGROUND)
 - 圖則修改 DRAWING REVISION
 - 修訂參考編號(參考憲報公告) AMENDMENT REFERENCE NUMBER (SEE GAZETTE NOTICE)
 - 修訂範圍 AMENDMENT AREA

修訂表 TABLE OF AMENDMENTS

修訂號 REV	日期 DATE	繪圖人 DRAWN BY	核對人 CHECKED BY	批准人 APPROVED BY	說明 DESCRIPTION
A1	18 MAY 2010	K.W.	DN	PP	修訂圖則 A 47 擬定收回地層 擬定收回地層 LOCATION PLAN AMENDED

SIGNED: 陳志尊 CHAN CHI YAN, HENRY
 核准發出 APPROVED FOR ISSUE: 鐵路發展處處長(1) GOVERNMENT ENGINEER / RAILWAY DEVELOPMENT (1) HIGHWAYS DEPARTMENT
 18 May 2010
 發出日期 DATE OF ISSUE

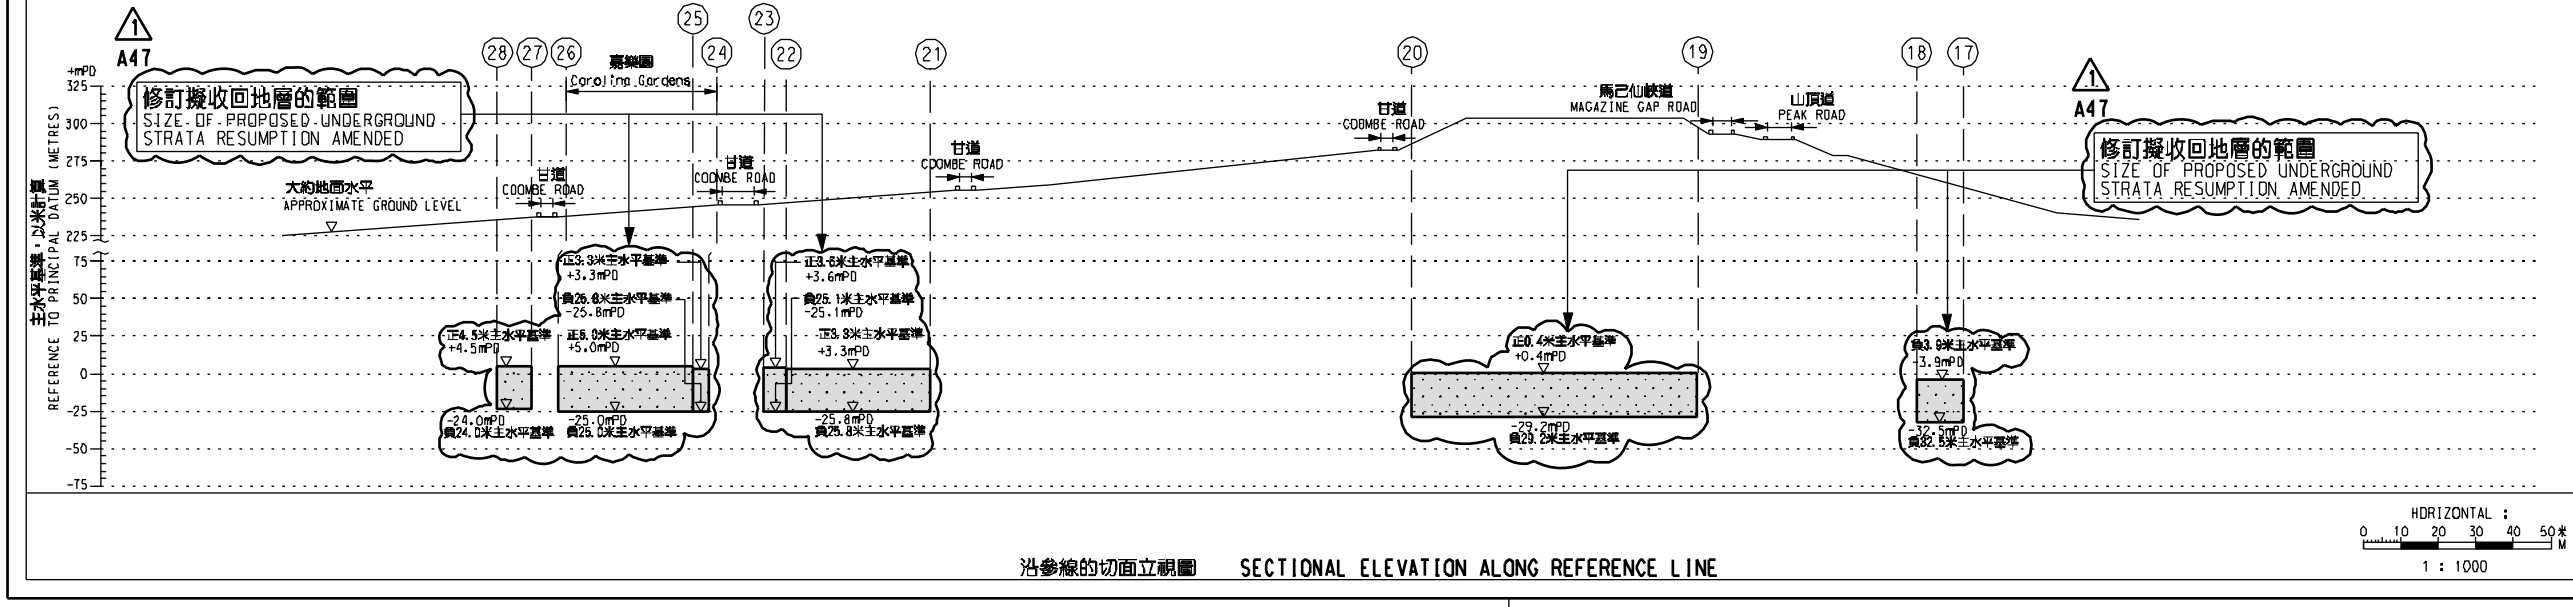

圖則名稱 DRAWING TITLE
 南港島線(東段) 鐵路條例(第519章) 收回地層圖則 6頁的第3頁
 SOUTH ISLAND LINE (EAST) RAILWAYS ORDINANCE (CHAPTER 519) UNDERGROUND STRATA RESUMPTION PLAN SHEET 3 OF 6

圖號 DRAWING NO. SILE-U03 **比例 SCALE** 1:1000 (A1) 或如顯示 OR AS SHOWN

香港特別行政區政府 THE GOVERNMENT OF THE HONG KONG SPECIAL ADMINISTRATIVE REGION
路政署 HIGHWAYS DEPARTMENT
鐵路拓展處 RAILWAY DEVELOPMENT OFFICE