


- 一般說明 GENERAL NOTES**
- 有關一般說明參考圖號 SILE-G01. FOR GENERAL NOTES, REFER TO DRAWING NO. SILE-G01.
 - 收回地層的細節在圖則第SILE-U06號顯示. DETAILS OF UNDERGROUND STRATA RESUMPTION ARE SHOWN IN DRAWING NO. SILE-U06.
 - 沿參線的切面立視圖顯示的正/負主水平基準均為約數. THE +/- mPDs SHOWN IN THE SECTIONAL ELEVATION ALONG REFERENCE LINE ARE APPROXIMATE.

- 圖例 LEGEND**
- 方案界線 BOUNDARY OF THE SCHEME
 - 地段界線 LOT BOUNDARY
 - 參線 REFERENCE LINE
 - 參線標記 REFERENCE LINE MARK
 - 建議收回的地層 UNDERGROUND STRATA PROPOSED TO BE RESUMED
 - 擬建的車站及其他鐵路設施(地下) PROPOSED STATION AND OTHER RAILWAY FACILITIES (UNDERGROUND)
 - 圖則修改 DRAWING REVISION
 - 修訂參考編號(參考憲報公告) AMENDMENT REFERENCE NUMBER (SEE GAZETTE NOTICE)
 - 修訂範圍 AMENDMENT AREA

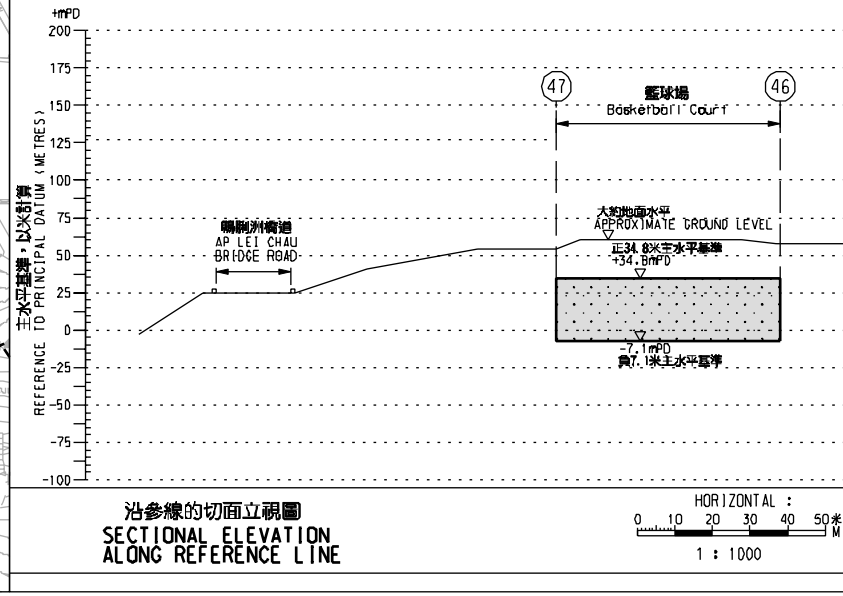


修訂表
TABLE OF AMENDMENTS

修訂日期	修訂人	修訂原因	修訂內容	說明
18 MAY 2010	KW	DN	PP	修訂圖則 A19, A38 至 A40 及 A41 的修訂內容 (ITEMS A19, A38 TO A40 AND A41 AMENDMENT). LOCATION PLAN AMENDED.

SIGNED
陳志恩 CHAN CHI YAN, HENRY
鐵路發展處處長 (1)
GOVERNMENT ENGINEER / RAILWAY DEVELOPMENT (1)
HIGHWAYS DEPARTMENT

發出日期 DATE OF ISSUE
18 May 2010

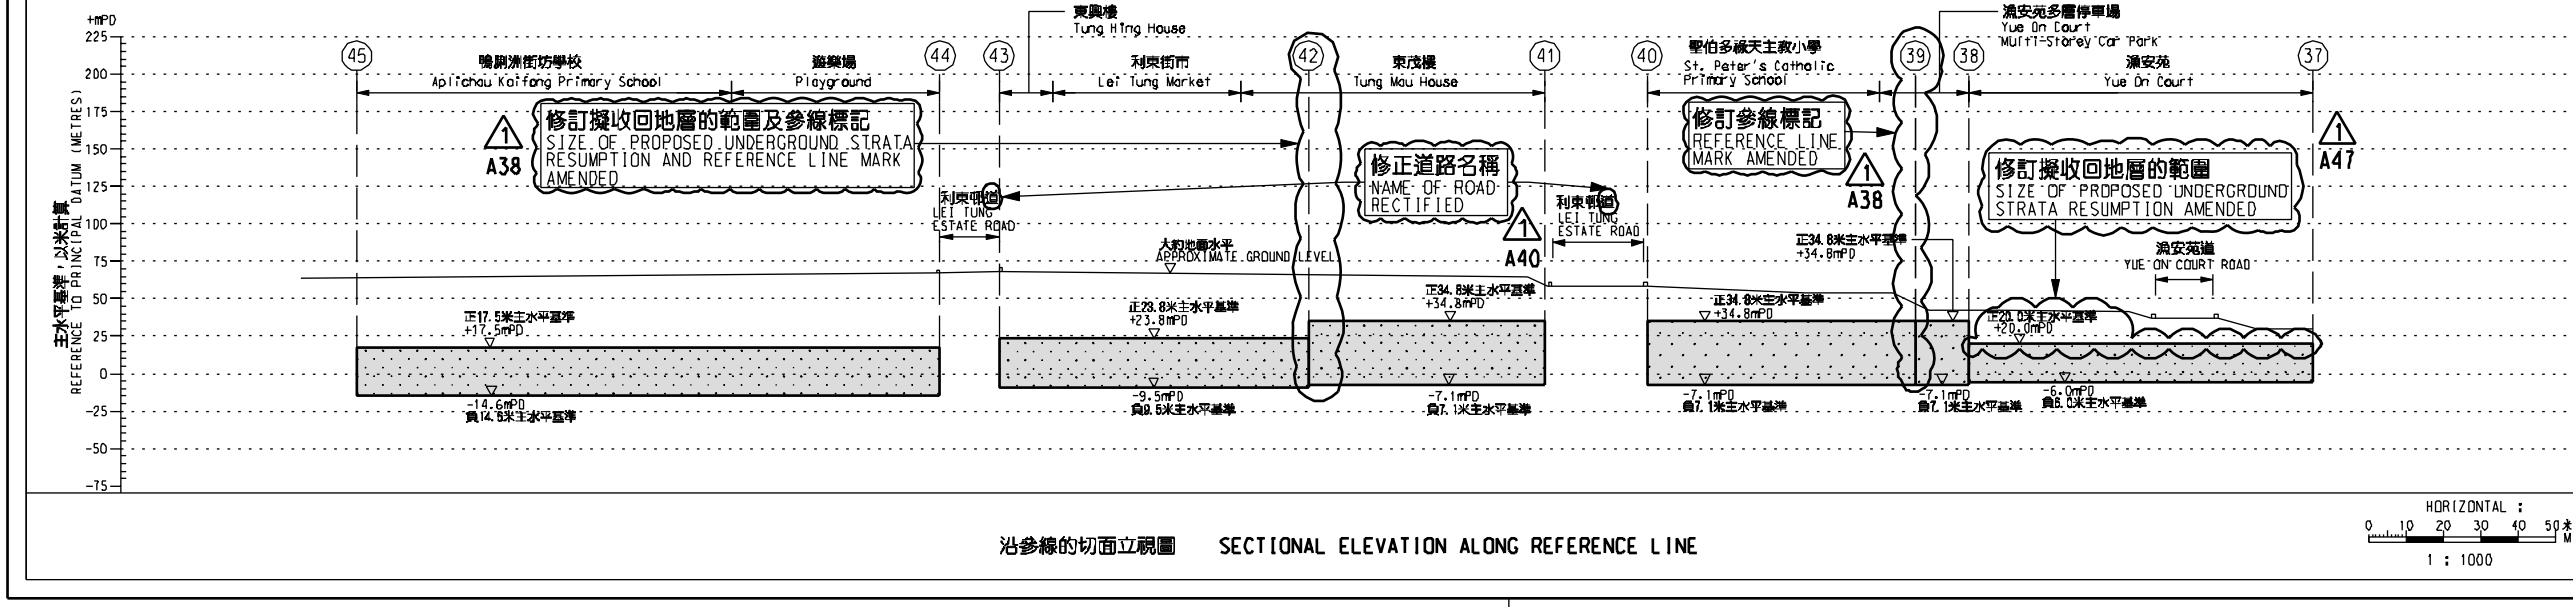

圖則名稱 DRAWING TITLE
南港島線(東段) 鐵路條例(第519章) 收回地層圖則 6頁的第5頁
SOUTH ISLAND LINE (EAST) RAILWAYS ORDINANCE (CHAPTER 519) UNDERGROUND STRATA RESUMPTION PLAN SHEET 5 OF 6

圖號 DRAWING NO.
SILE-U05

比例 SCALE
1:1000 (A1)
或如顯示
AS SHOWN

香港特別行政區政府
THE GOVERNMENT OF THE HONG KONG SPECIAL ADMINISTRATIVE REGION
路政署
HIGHWAYS DEPARTMENT
鐵路拓展處
RAILWAY DEVELOPMENT OFFICE