

- 一般說明 GENERAL NOTES**
- 有關一般說明參考圖號 SILE-G01. FOR GENERAL NOTES, REFER TO DRAWING NO. SILE-G01.
 - 收回地層的細節在圖則號SILE-U06號顯示. DETAILS OF UNDERGROUND STRATA RESUMPTION ARE SHOWN IN DRAWING NO. SILE-U06.
 - 沿參線的剖面立視圖顯示的正/負主水平基準均為約數. THE +/- mPDs SHOWN IN THE SECTIONAL ELEVATION ALONG REFERENCE LINE ARE APPROXIMATE.

- 圖例 LEGEND**
- 方案界線
BOUNDARY OF THE SCHEME
 - 地段界線
LOT BOUNDARY
 - 參線
REFERENCE LINE
 - 參線標記
REFERENCE LINE MARK
 - 建議收回的地層
UNDERGROUND STRATA PROPOSED TO BE RESUMED
 - 擬建的車站及其他鐵路設施(地下)
PROPOSED STATION AND OTHER RAILWAY FACILITIES (UNDERGROUND)

鄉郊建屋地段第338號及其增批部分的部分
PORTION OF RURAL BUILDING LOT NO.338 AND THE EXTENSION THERETO

鄉郊建屋地段第375號及其增批部分的部分
PORTION OF RURAL BUILDING LOT NO.375 AND THE EXTENSION THERETO

鄉郊建屋地段第336號餘段的部分
PORTION OF THE REMAINING PORTION OF RURAL BUILDING LOT NO.336

鄉郊建屋地段第336號A分段的部分
PORTION OF SECTION A OF RURAL BUILDING LOT NO.336

鄉郊建屋地段第419號及其增批部分的部分
PORTION OF RURAL BUILDING LOT NO.419 AND THE EXTENSION THERETO


修訂表
TABLE OF AMENDMENTS

修訂 REV	日期 DATE	修訂 BY	核實 SUB	批准 APP	說明 DESCRIPTION

核准發出
APPROVED FOR ISSUE

何繼宏 HO MAI FU
鐵路發展處副處長(2)
GOVERNMENT ENGINEER (2)
RAILWAY DEVELOPMENT (2)
HIGHWAYS DEPARTMENT

發出日期 DATE OF ISSUE

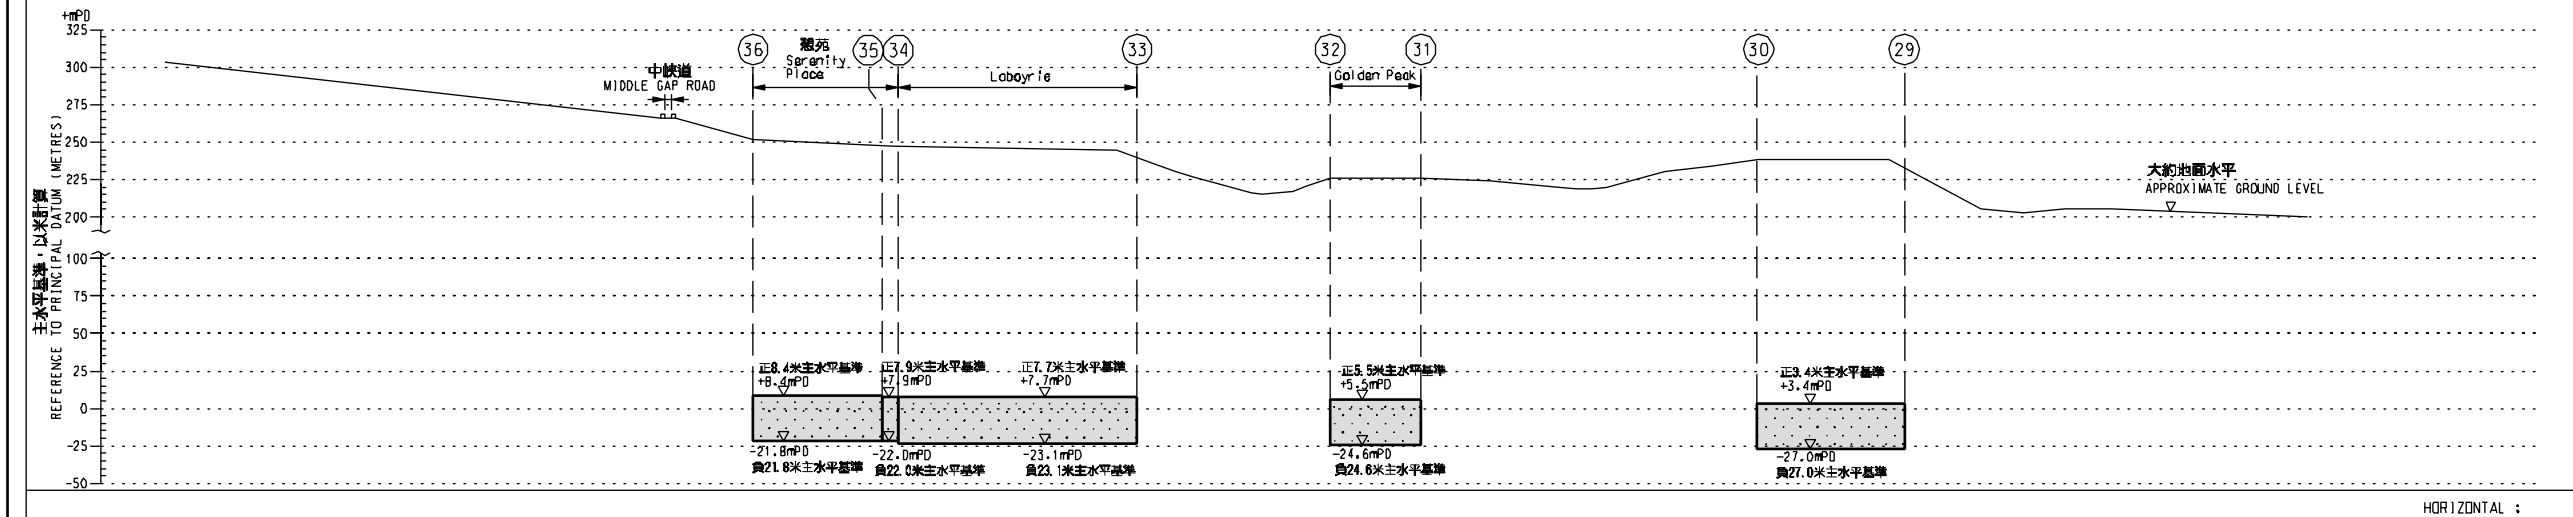

沿參線的剖面立視圖 SECTIONAL ELEVATION ALONG REFERENCE LINE

圖則名稱 DRAWING TITLE
**南港島線(東段)
鐵路條例(第519章)
收回地層圖則 6頁的第4頁**

SOUTH ISLAND LINE (EAST)
RAILWAYS ORDINANCE (CHAPTER 519)
UNDERGROUND STRATA RESUMPTION PLAN
SHEET 4 OF 6

圖號 DRAWING NO. SILE-U04
比例 SCALE 1:1000 (A1)
或如顯示 OR AS SHOWN

香港特別行政區政府
THE GOVERNMENT OF THE HONG KONG
SPECIAL ADMINISTRATIVE REGION
路政署
HIGHWAYS DEPARTMENT
鐵路拓展處
RAILWAY DEVELOPMENT OFFICE