

擬建在利東邨的鐵路車站的大約位置
APPROXIMATE LOCATION OF PROPOSED RAILWAY STATION AT LEI TUNG ESTATE


鴨洲洲內地段第117號
餘段的部分
PORTION OF THE REMAINING PORTION OF AP LEI CHAU INLAND LOT NO.117

鴨洲洲內地段第117號
A分段的部分
PORTION OF SECTION A OF AP LEI CHAU INLAND LOT NO.117

鴨洲洲內地段第133號的部分
PORTIONS OF AP LEI CHAU INLAND LOT NO.133


- 圖例 LEGEND**
- 方案界線
BOUNDARY OF THE SCHEME
 - 地段界線
LOT BOUNDARY
 - 參線
REFERENCE LINE
 - 參線標記
REFERENCE LINE MARK
 - 建議收回的地層
UNDERGROUND STRATA PROPOSED TO BE RESUMED
 - 擬建的車站及其他鐵路設施(地下)
PROPOSED STATION AND OTHER RAILWAY FACILITIES (UNDERGROUND)

- 一般說明 GENERAL NOTES**
1. 有關一般說明參考圖號 SILE-G01. FOR GENERAL NOTES, REFER TO DRAWING NO. SILE-G01.
 2. 收回地層的細節在圖則第SILE-U06號顯示. DETAILS OF UNDERGROUND STRATA RESUMPTION ARE SHOWN IN DRAWING NO. SILE-U06.
 3. 沿參線的剖面立視圖顯示的±/負主水平基準均為約數. THE ±/ - mPDs SHOWN IN THE SECTIONAL ELEVATION ALONG REFERENCE LINE ARE APPROXIMATE.

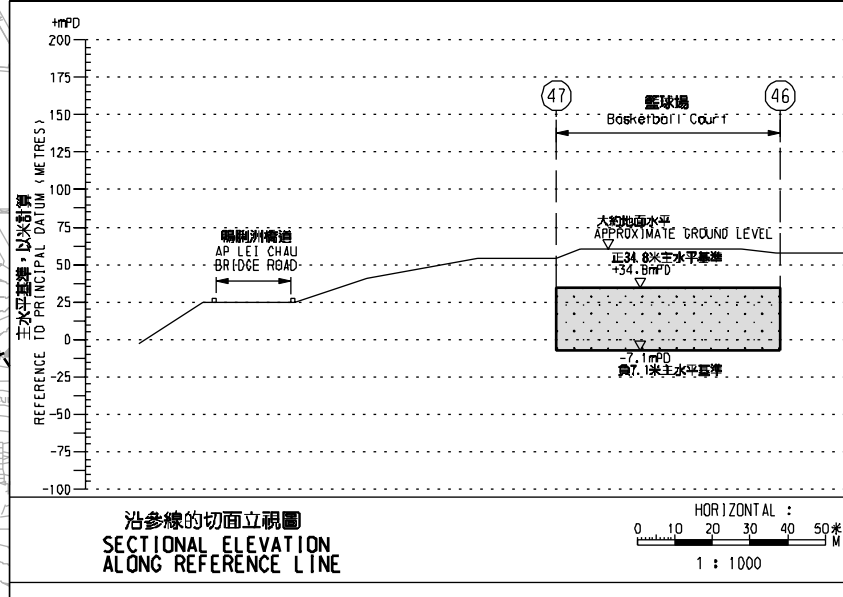

修訂表
TABLE OF AMENDMENTS

修訂 REV	日期 DATE	修訂 BY	修訂 SUB	修訂 APP	說明 DESCRIPTION

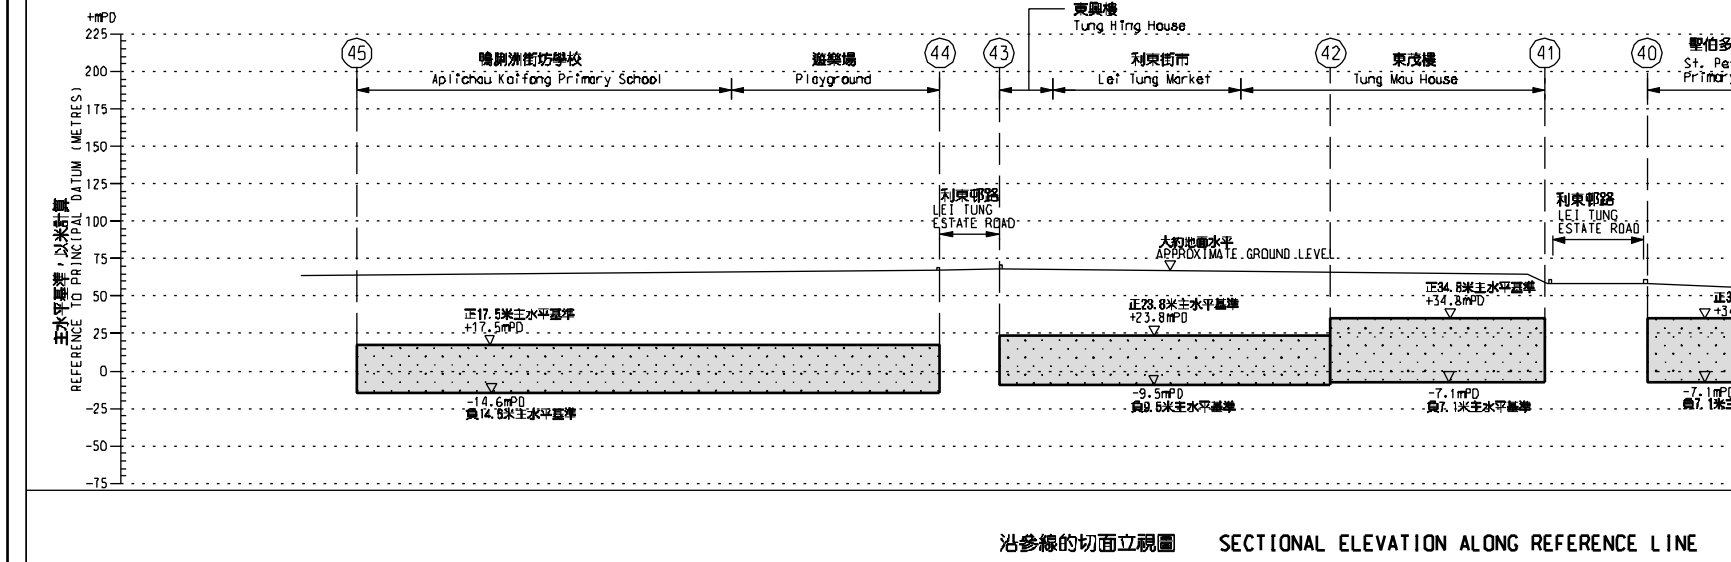

發出日期 DATE OF ISSUE

圖則名稱 DRAWING TITLE
**南港島線(東段)
鐵路條例(第519章)
收回地層圖則 6頁的第5頁**

SOUTH ISLAND LINE (EAST)
RAILWAYS ORDINANCE (CHAPTER 519)
UNDERGROUND STRATA RESUMPTION PLAN
SHEET 5 OF 6

圖號 DRAWING NO.
SILE-U05

比例 SCALE
1:1000 (A1)
或如顯示
OR AS SHOWN

香港特別行政區政府
THE GOVERNMENT OF THE HONG KONG
SPECIAL ADMINISTRATIVE REGION

路政署
HIGHWAYS DEPARTMENT

鐵路拓展處
RAILWAY DEVELOPMENT OFFICE