
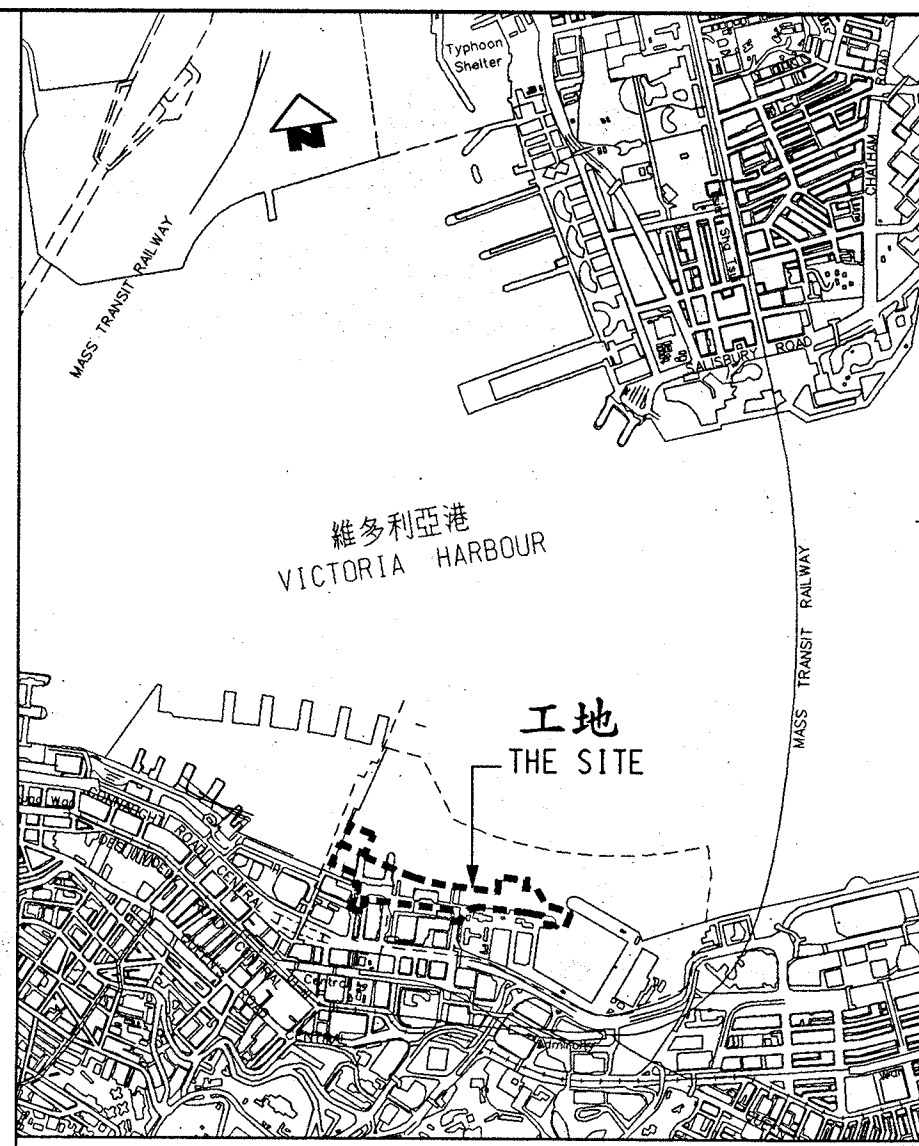


DRAWING NO. LAR2/P/00/CIP/P02/001

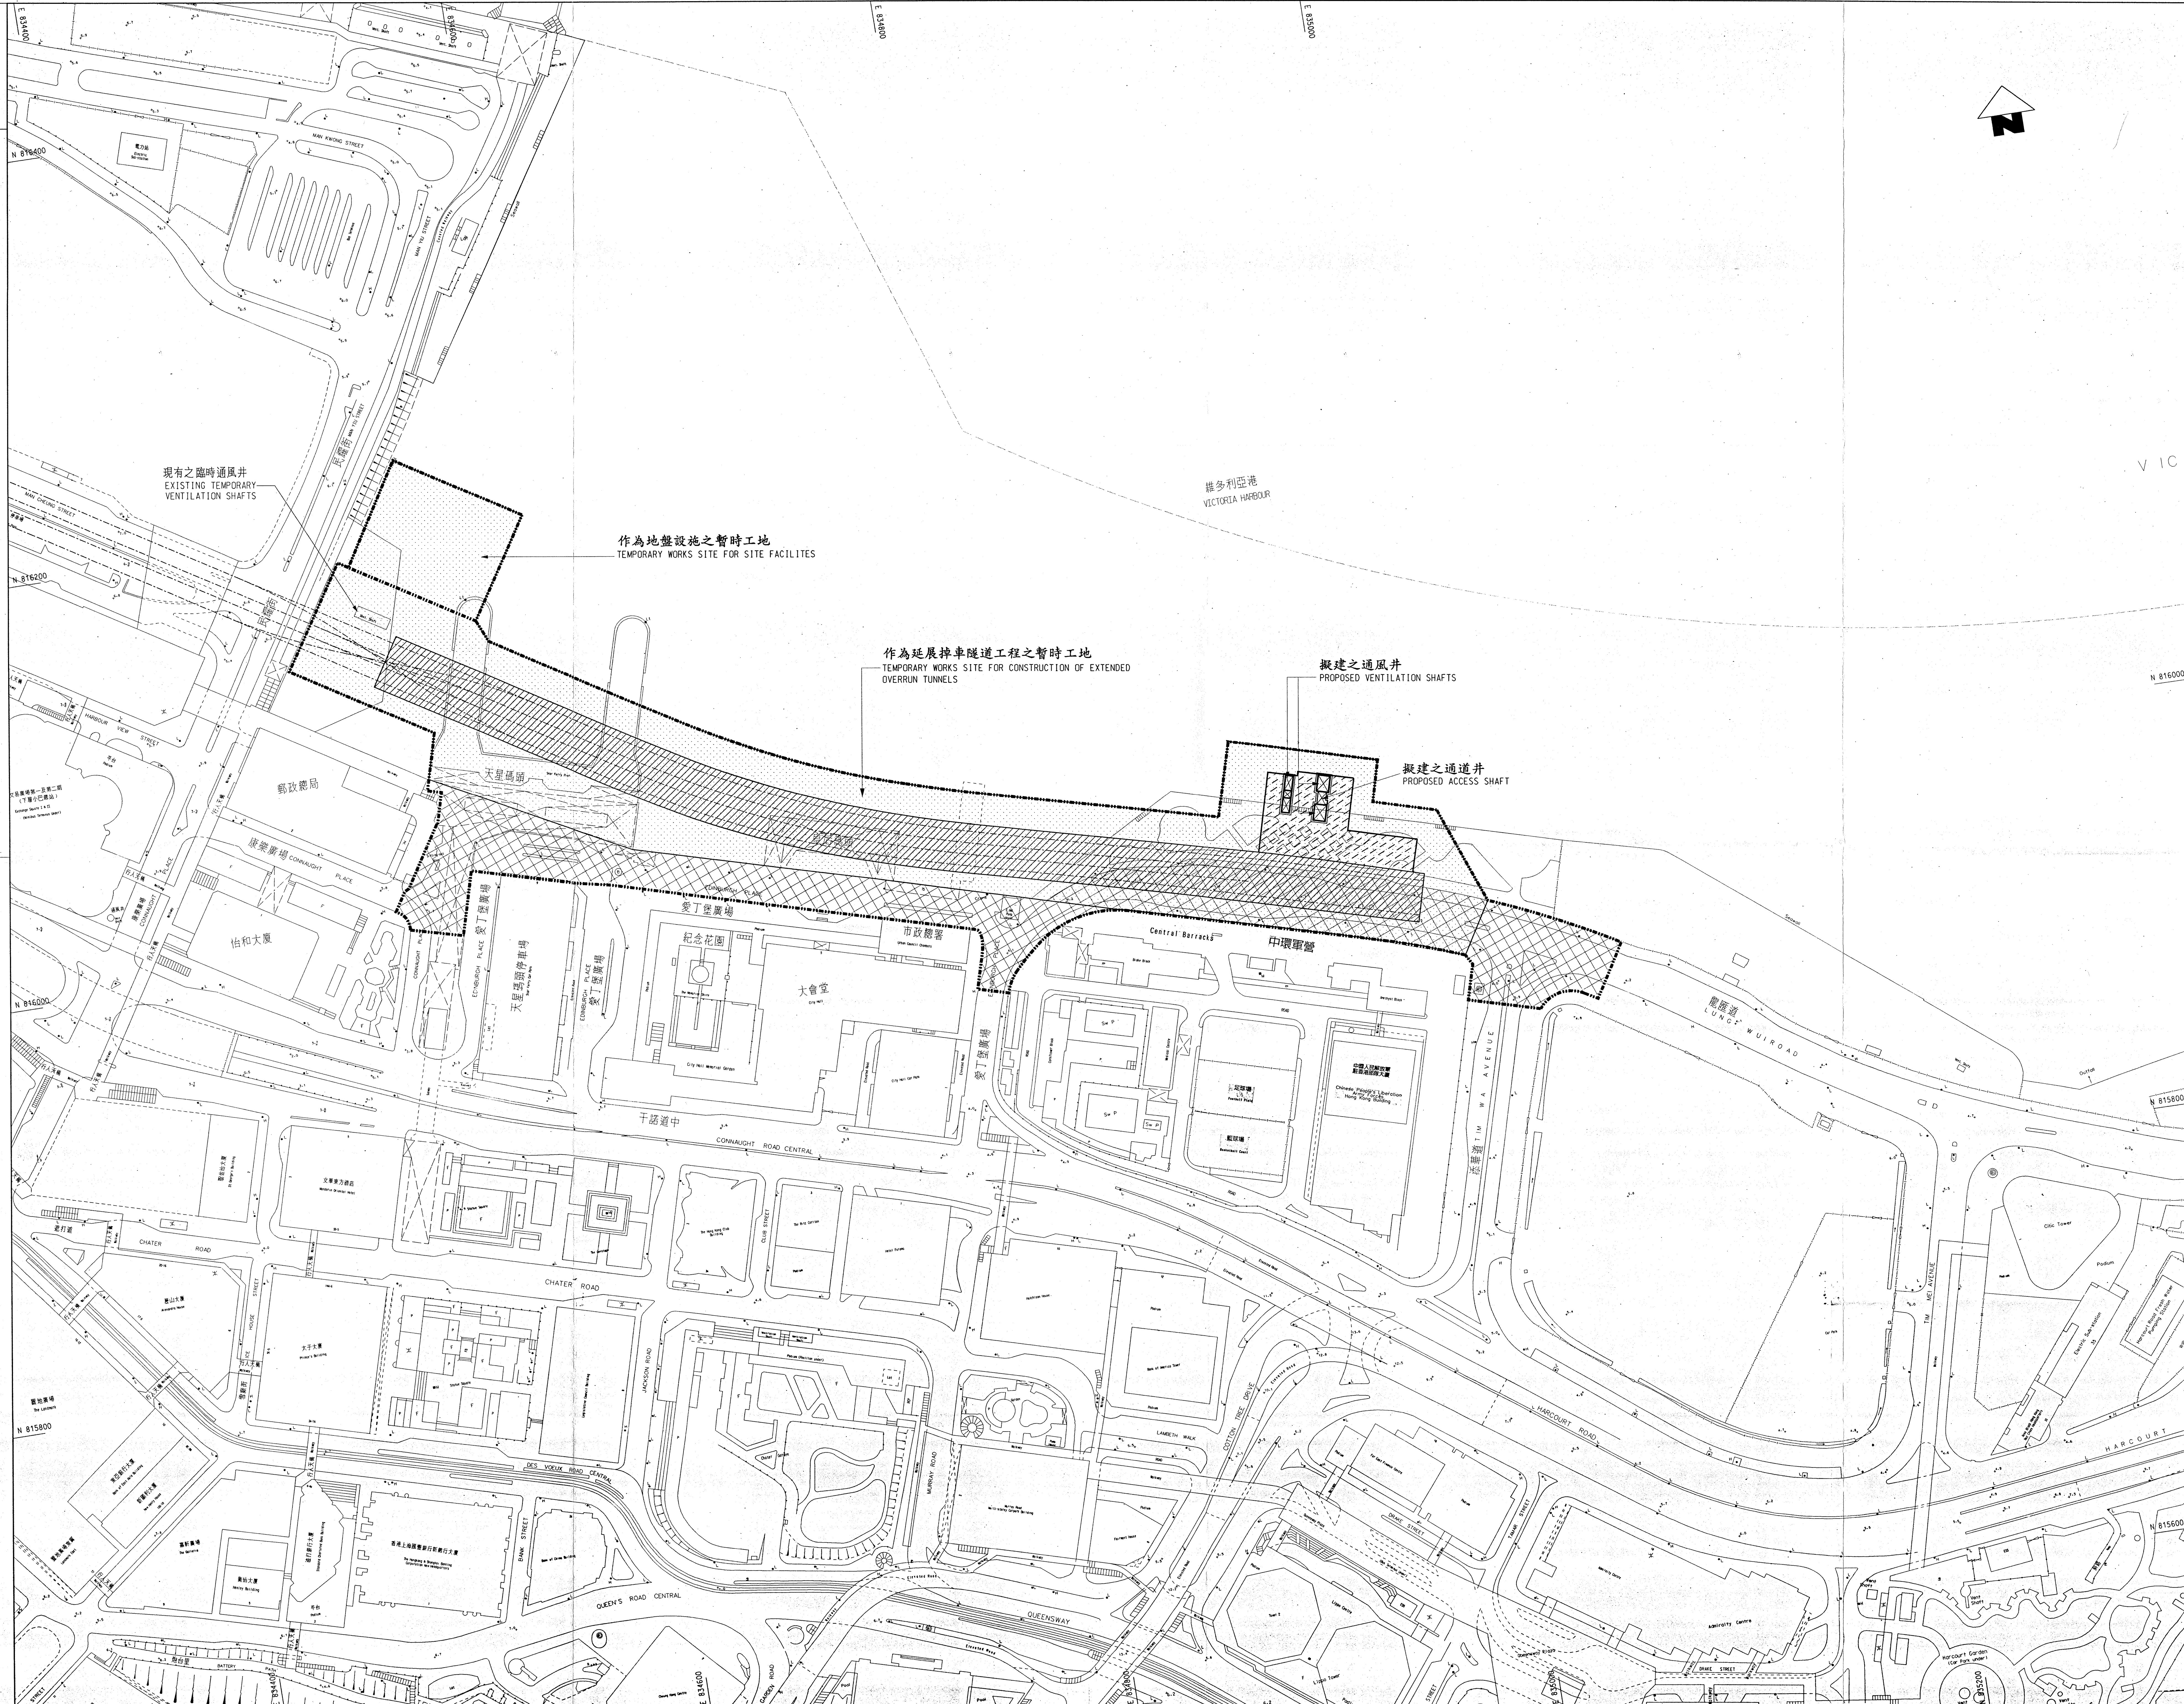

位置圖
LOCATION PLAN
比例
SCALE 1 : 20 000

- 圖例
LEGEND :
- 建議方案界線
PROPOSED BOUNDARIES OF SCHEME
 - 擬建之明挖回填式隧道
PROPOSED CUT-AND-COVER TUNNELS
 - 擬建之地下管道 / 通道
PROPOSED UNDERGROUND DUCTS / ADITS
 - 可被改動或臨時封閉之現有道路
EXISTING ROADS WHICH MAY BE ALTERED OR TEMPORARILY CLOSED
 - 臨時工地
TEMPORARY WORKS SITE
 - 大概鐵路定線
APPROXIMATE TRACK ALIGNMENT

運輸局局長
SECRETARY FOR TRANSPORT
日期 DATE

REV	DATE	BY	SUB	APP	DESCRIPTION

JOHN'S VORSE
23/05/01
23/05/01

機場鐵路二期香港站延展擗車隧道
LANTAU AND AIRPORT RAILWAY PHASE II
HONG KONG STATION EXTENDED OVERRUN TUNNELS

根據鐵路條例 (第519章)
在憲報公佈的圖則
PLAN FOR GAZETTING UNDER
RAILWAYS ORDINANCE (CHAPTER 519)

LAR2/P/00/CIP/P02/001

香港特別行政區政府
THE GOVERNMENT OF THE HONG KONG
SPECIAL ADMINISTRATIVE REGION
路政署
HIGHWAYS DEPARTMENT
鐵路拓展處
RAILWAY DEVELOPMENT OFFICE