


說明 NOTES
 此圖根據第 SCL-G19 號(修改)圖則制訂, 分別以灰色和黃色標明將暫時封閉的部分世運道和宋皇臺道路段。
 THIS DRAWING IS PREPARED BASED ON DRAWING NO. SCL-G19 (REVISION 1) AND IS INTENDED TO SHOW THE TEMPORARY PARTIAL CLOSURE OF SECTIONS OF OLYMPIC AVENUE AND SUNG WONG TOI ROAD (HIGHLIGHTED IN BEIGE AND YELLOW RESPECTIVELY).

- 圖例 LEGEND**
- 方案界線
BOUNDARY OF THE SCHEME
 - 擬建的鐵路車站及其他鐵路設施(地下)
PROPOSED RAILWAY STATION AND OTHER RAILWAY FACILITIES (UNDERGROUND)
 - 擬建的車站 / 車站入口 / 通風大樓 / 通風井 / 其他鐵路設施或永久建築物
PROPOSED RAILWAY STATION/STATION ENTRANCES/VENTILATION BUILDINGS/VENTILATION SHAFTS/OTHER RAILWAY FACILITIES OR PERMANENT STRUCTURES
 - 現有的車站及其他鐵路設施
EXISTING STATION AND OTHER RAILWAY FACILITIES
 - 擬建用鑽孔或掘地法開挖的鐵路設施(地下)
PROPOSED RAILWAY FACILITIES/TUNNEL BY BORED/PILED/DRILL AND BLAST METHOD (UNDERGROUND)
 - 擬建用明挖法開挖的鐵路設施(地下)
PROPOSED RAILWAY FACILITIES/TUNNEL BY CUT-AND-COVER METHOD (UNDERGROUND)
 - 可能永久封閉的道路(包括行車道、行人徑及露天地方) WHICH MAY BE CLOSED PERMANENTLY
 - 擬設置地盤的臨時工程
PROPOSED TEMPORARY WORKS AREA FOR SITE FACILITIES
 - 擬於政府填海或海床填地後施作的臨時工程 (可能在填土上進行填海工程(非為形成土地)或其他工程)
PROPOSED TEMPORARY WORKS AREA FOR SITE FACILITIES ON GOVERNMENT FORESHORE OR SEABED (OVER OR UPON WHICH RECLAMATION (NOT FOR THE PURPOSE OF FORMING LAND) OR OTHER WORKS MAY BE CARRIED OUT)
 - 擬建的行人天橋 / 扶手电梯 / 升降機 / 樓梯
PROPOSED FOOTBRIDGE/ESCALATOR/LIFT/STAIRCASE
 - 擬建的有蓋行人通道
PROPOSED COVERED WALKWAY
 - 擬於政府填海或海床填地後施作的永久鐵路設施(包括在填土上進行填海工程(非為形成土地)或其他工程)
PROPOSED RAILWAY FACILITIES/TUNNEL (INCLUDING PROTECTION LAYER/PROTECT ARMOUR) BY IMMERSED TUBE METHOD ON GOVERNMENT FORESHORE OR SEABED (OVER OR UPON WHICH RECLAMATION (NOT FOR THE PURPOSE OF FORMING LAND) OR OTHER WORKS MAY BE CARRIED OUT)
 - 受影響的政府前填海或填土的大約範圍
APPROXIMATE EXTENT OF AFFECTED GOVERNMENT FORESHORE OR SEABED
 - 圖則修改
DRAWING REVISION
 - 修訂參考編號(參閱憲報公告)
AMENDMENT REFERENCE NUMBER (SEE GAZETTE NOTICE)
 - 修訂範圍
AMENDMENT AREA

一般說明 GENERAL NOTES
 1. 有關一般說明參閱圖號 SCL-G01.
 FOR GENERAL NOTES, REFER TO DRAWING NO. SCL-G01.

修訂表
TABLE OF AMENDMENTS

修訂號	日期	修訂	修訂	修訂	說明
REV	DATE	BY	SUB	APP	DESCRIPTION

SIGNED

簽署人
APPROVED FOR ISSUE

日期
3/1/2019

發出日期
DATE OF ISSUE

簽署人
簽署人 LAI KWOK CHUNG
總工程師 / 鐵路發展處 (1-3)
CHIEF ENGINEER / RAILWAY DEVELOPMENT (1-3)
HIGHWAYS DEPARTMENT

鐵路條例(第519章)
 沙田至中環線
 暫時封閉世運道和宋皇臺道路段

RAILWAYS ORDINANCE (CHAPTER 519)
 SHATIN TO CENTRAL LINK
 TEMPORARY CLOSURE OF SECTIONS OF OLYMPIC AVENUE AND SUNG WONG TOI ROAD





圖則號碼
DRAWING NO.
SCL/G19/0010/6

比例
SCALE
1:1000 (A1)
或顯示
OR AS SHOWN

香港特別行政區政府
 THE GOVERNMENT OF THE HONG KONG
 SPECIAL ADMINISTRATIVE REGION

路政署
 HIGHWAYS DEPARTMENT

鐵路發展處
 RAILWAY DEVELOPMENT OFFICE

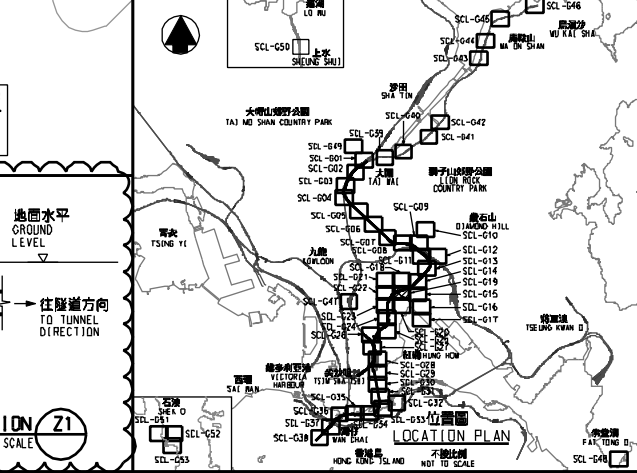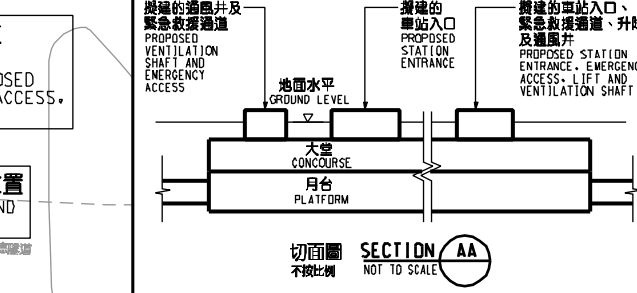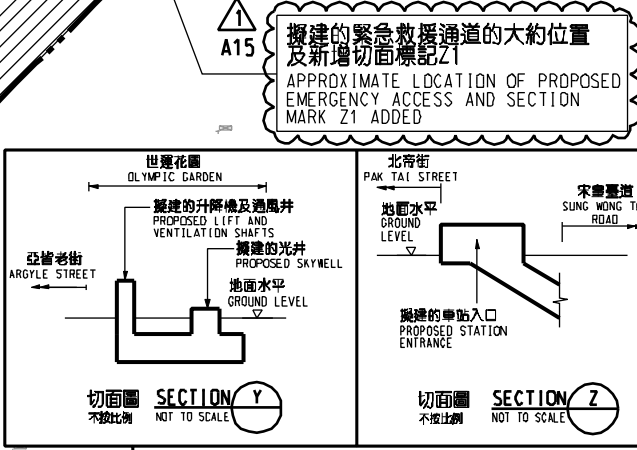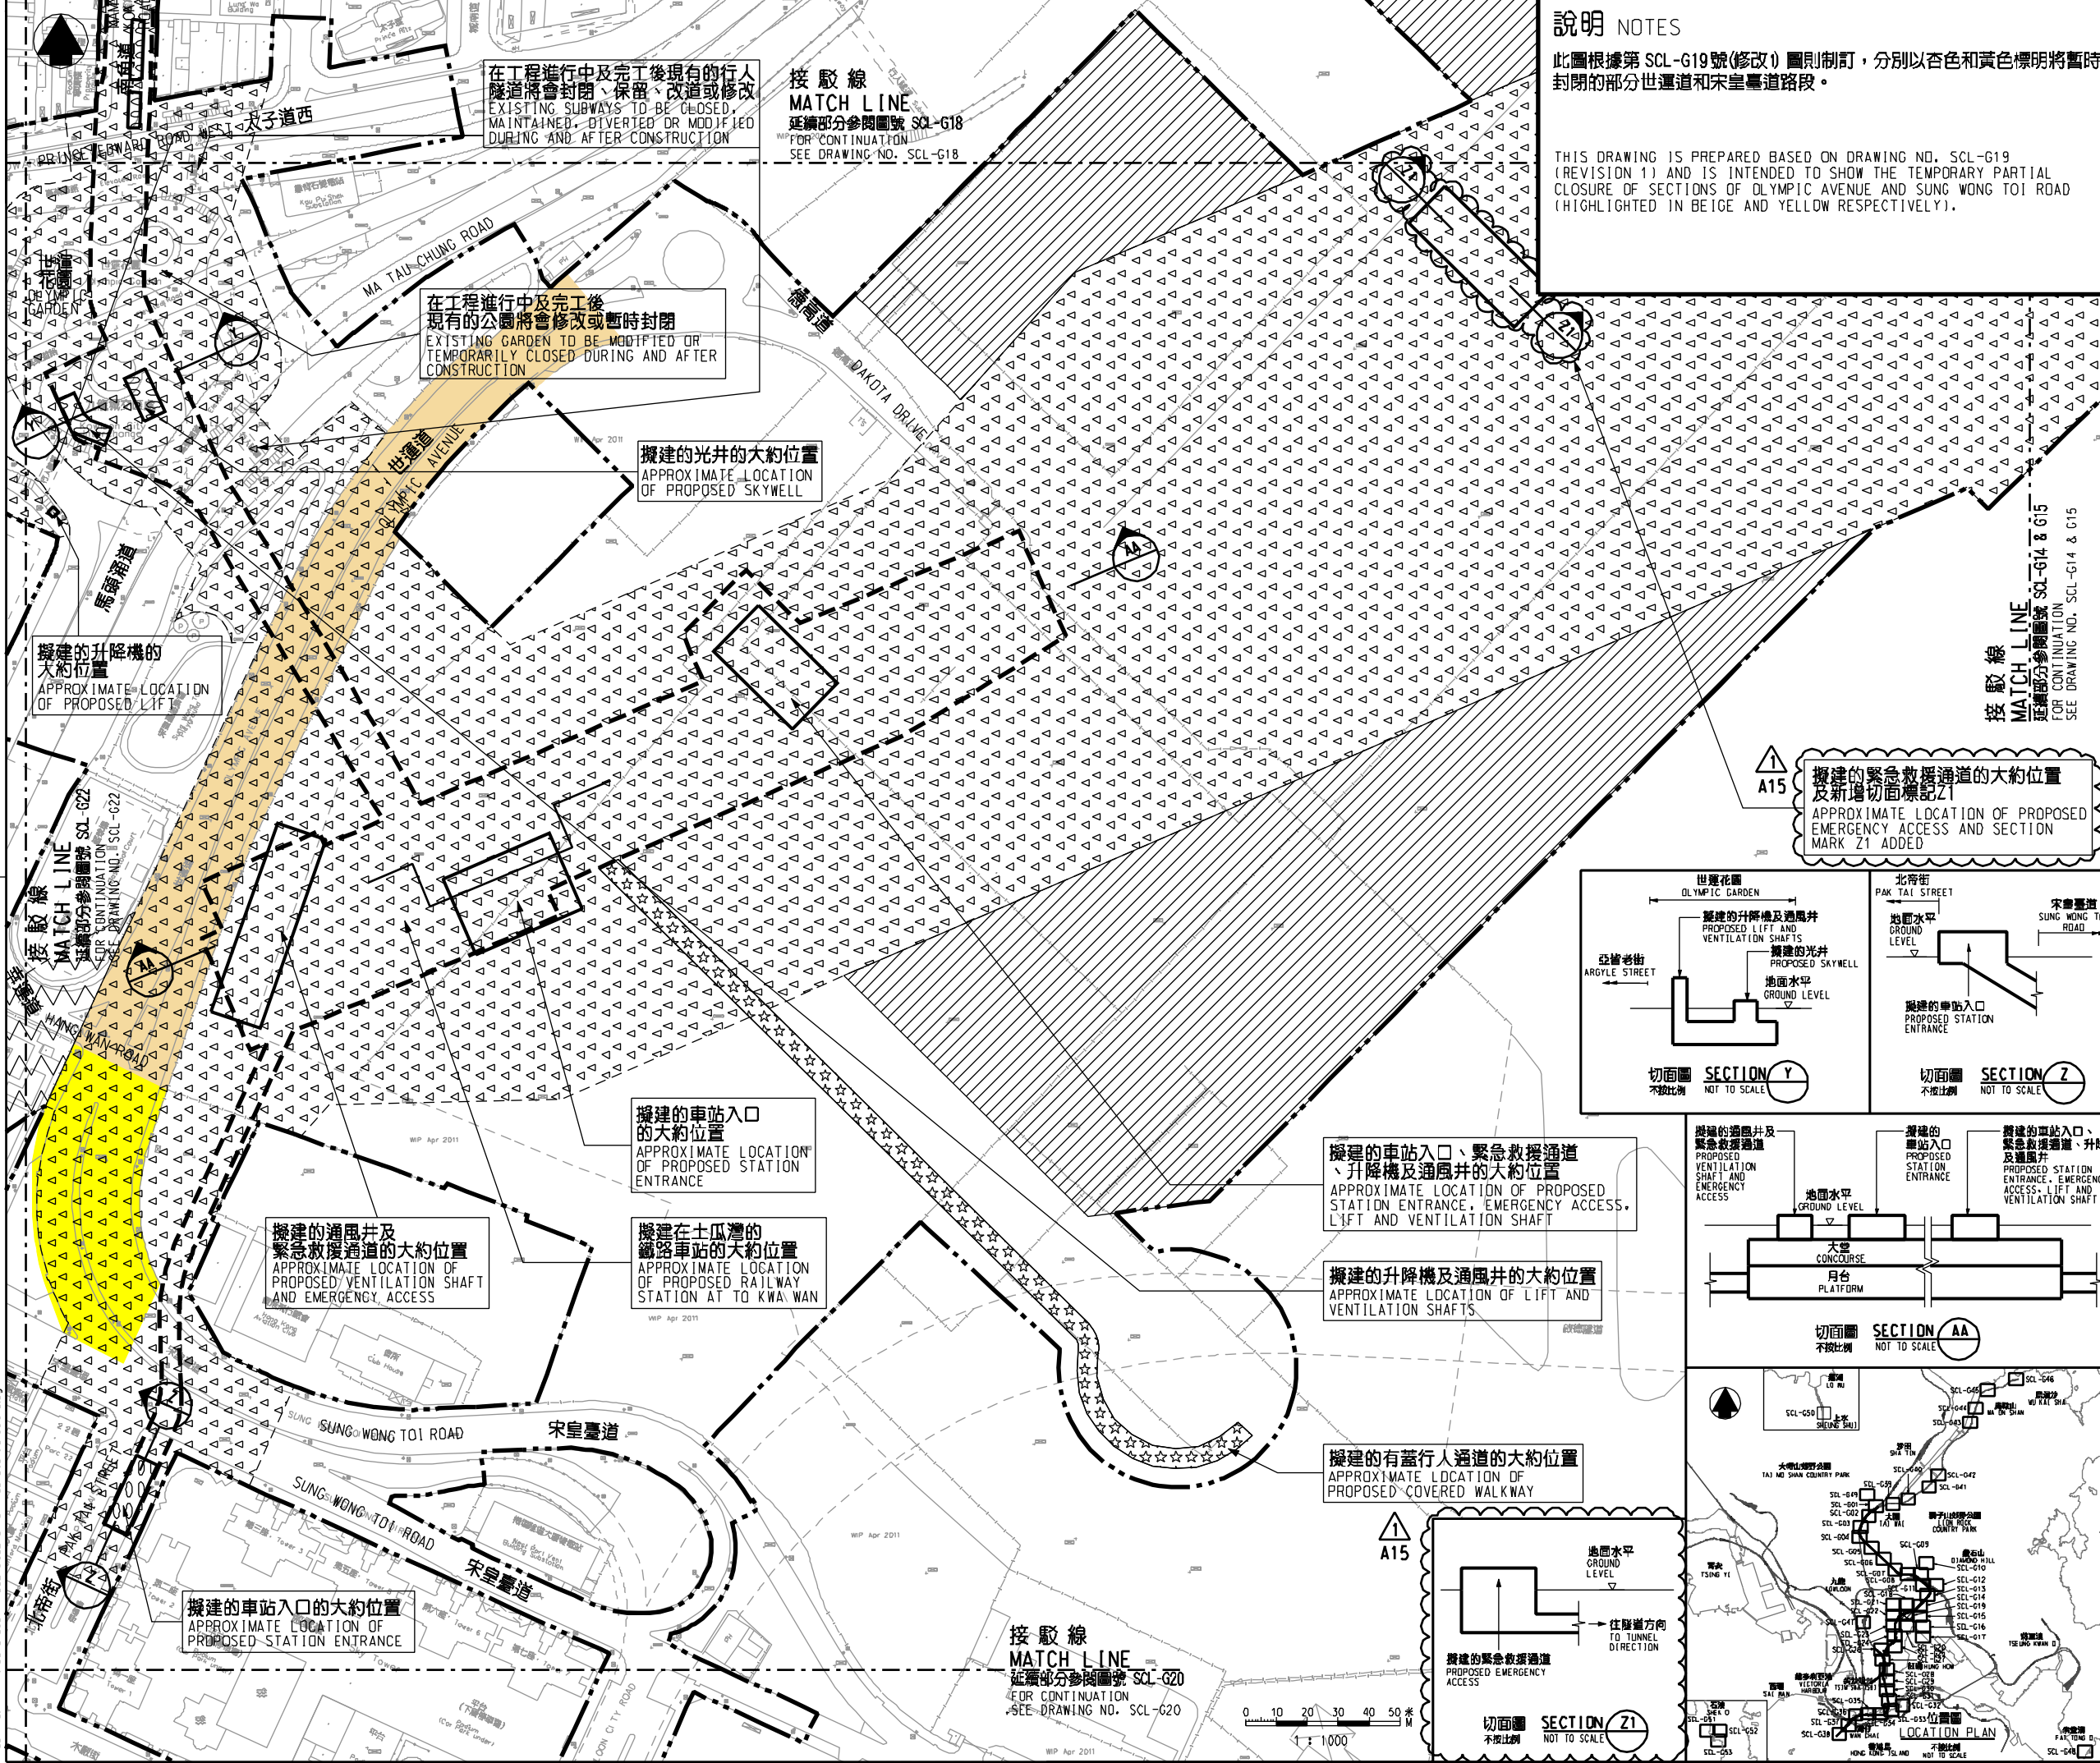

