
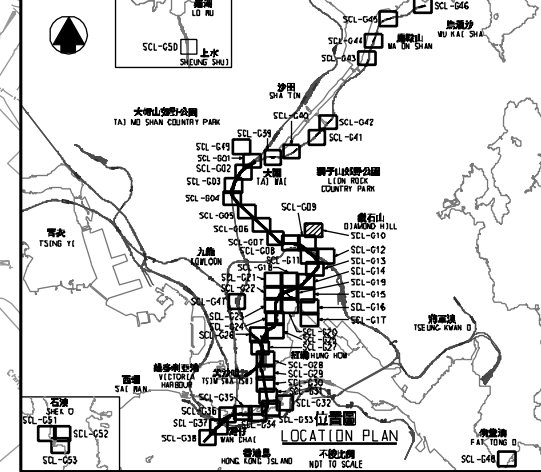
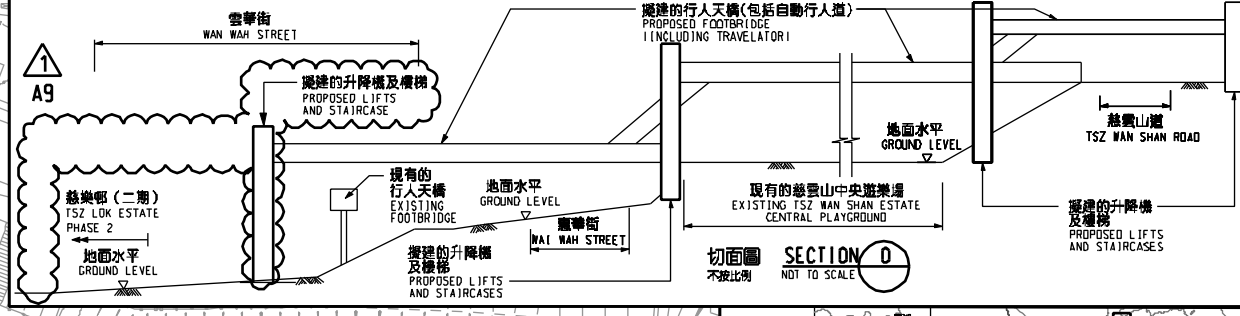


說明 NOTES

此圖根據第 SCL-G10 號 (修改) 圖則制訂, 分別以紅色和粉紅色標明將暫時封閉的部分蒲崗村道和崇華街路段。

THIS DRAWING IS PREPARED BASED ON DRAWING NO. SCL-G10 (REVISION 1) AND IS INTENDED TO SHOW THE TEMPORARY PARTIAL CLOSURE OF SECTIONS OF PO KONG VILLAGE ROAD AND SHUNG WAH STREET (HIGHLIGHTED IN RED AND PINK RESPECTIVELY).

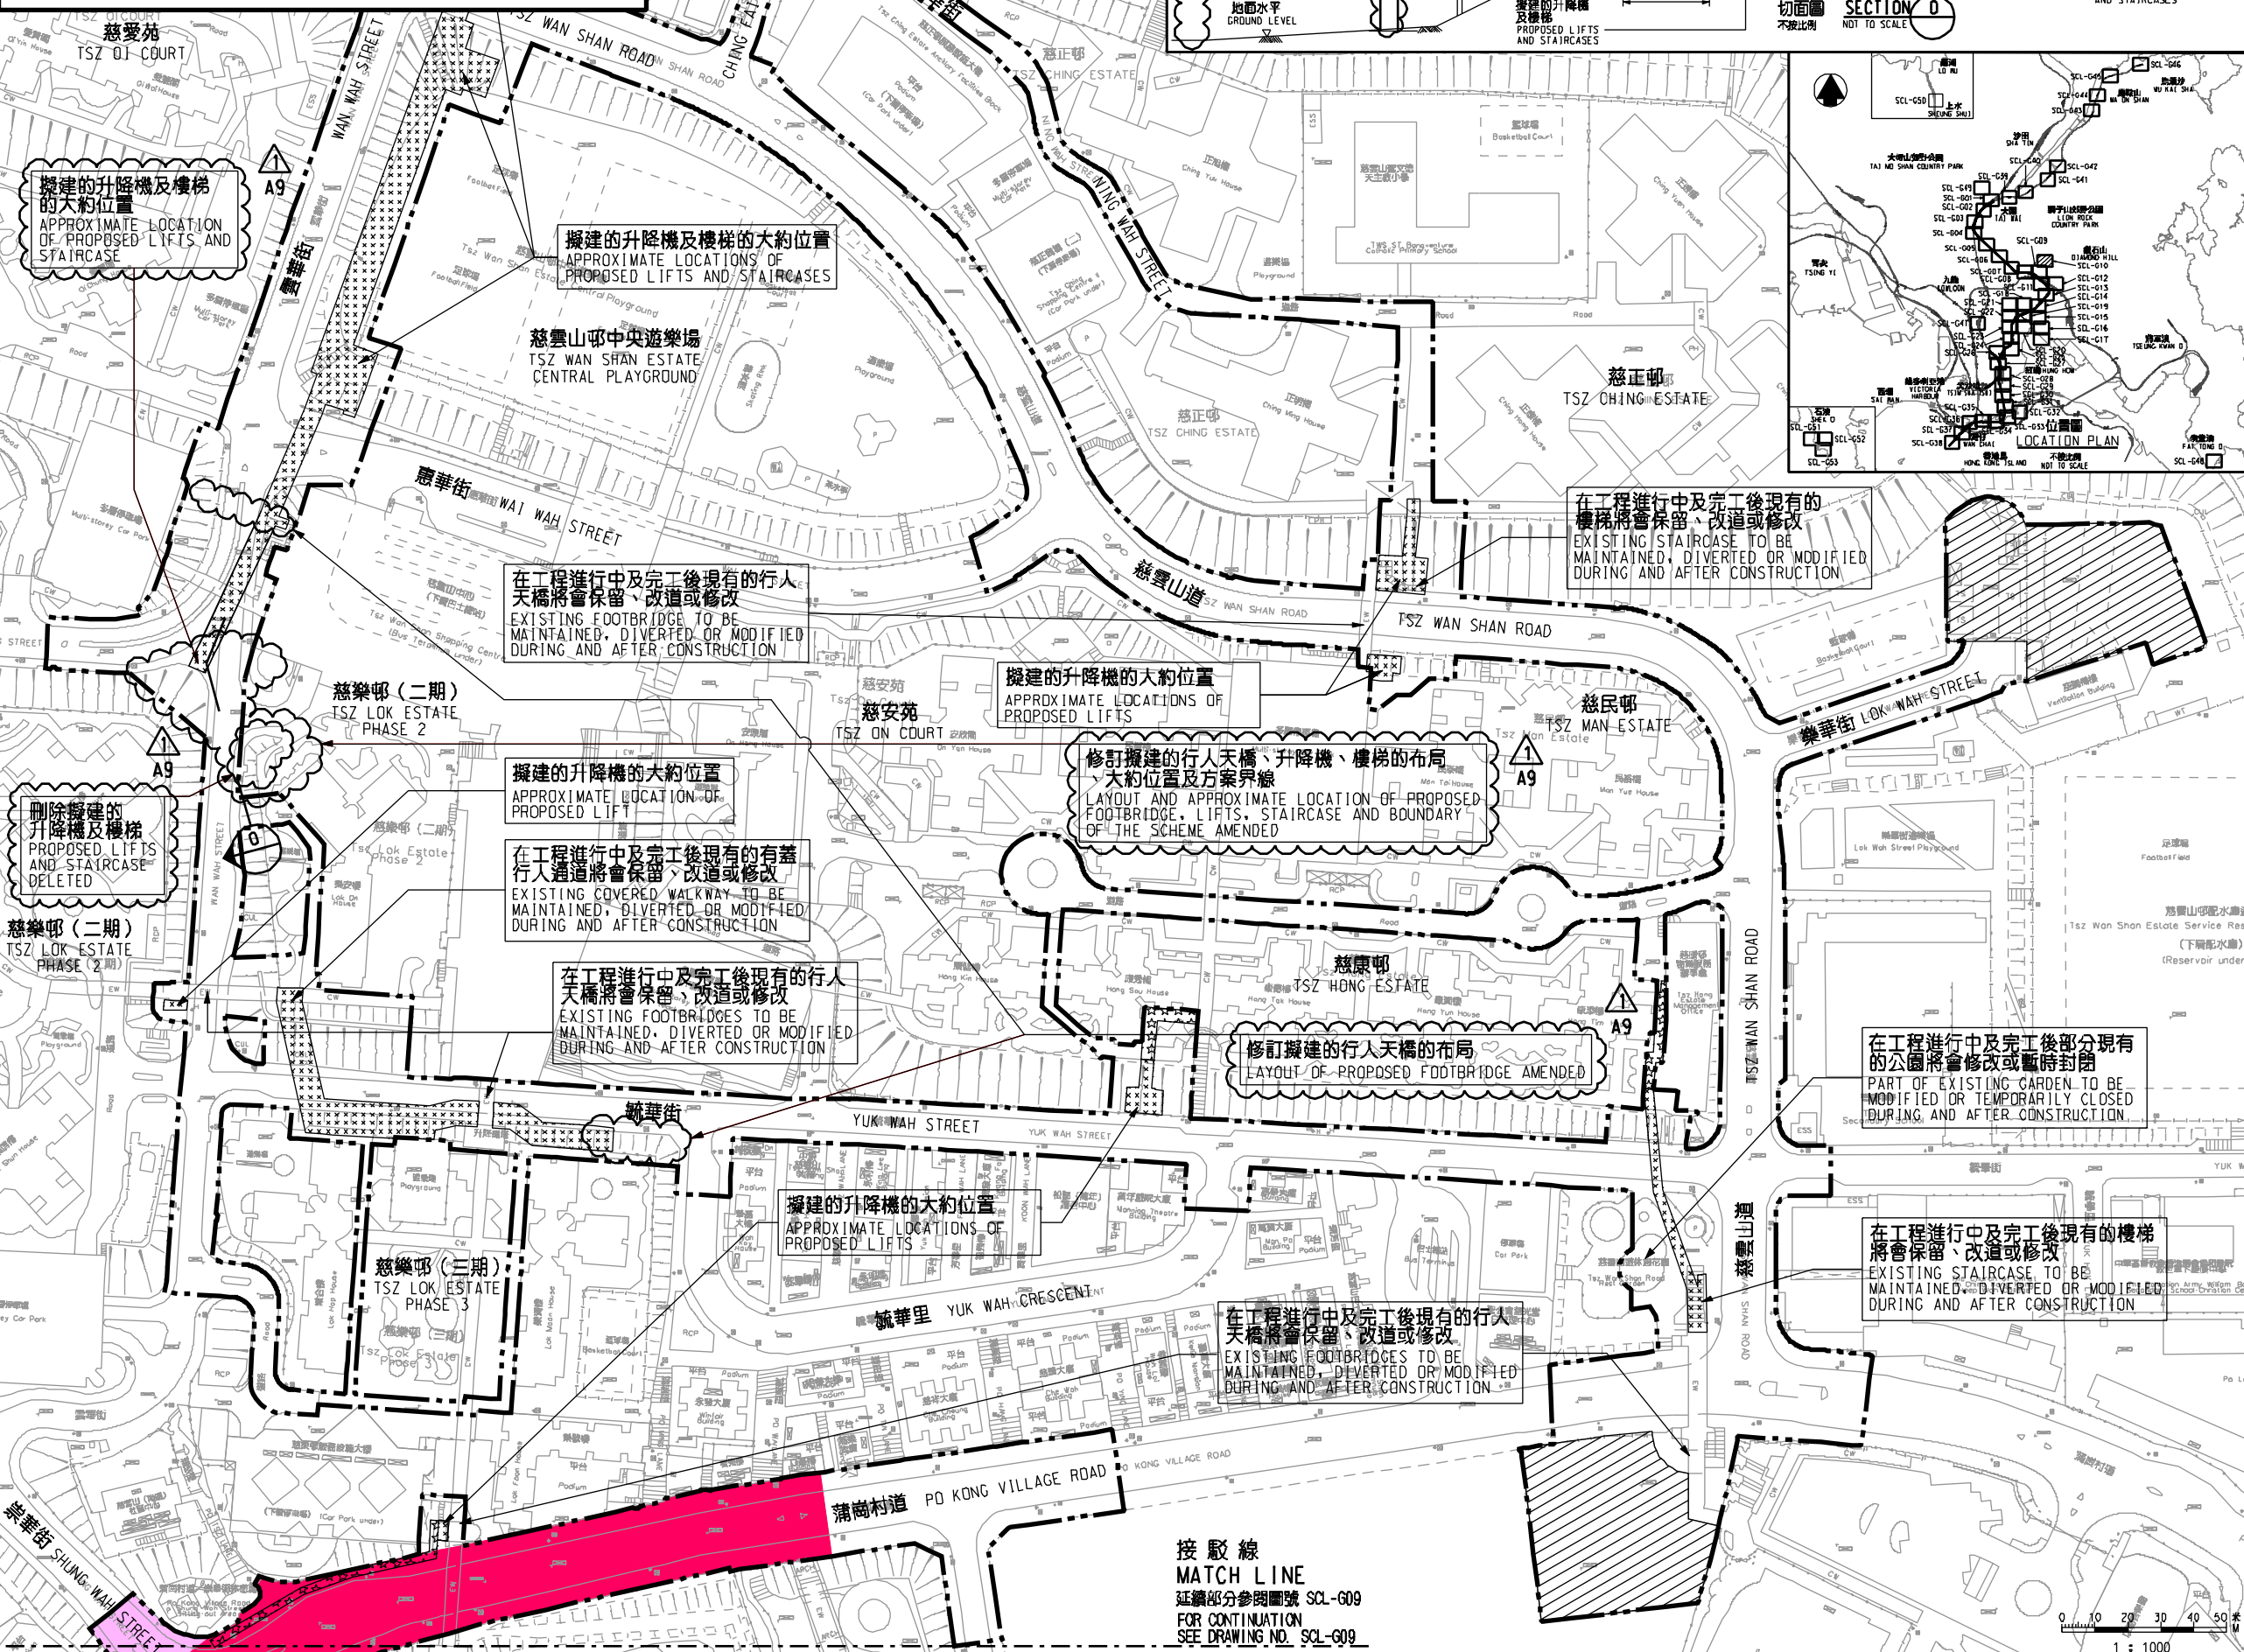

- 圖例 LEGEND**
- 方案界線 (BOUNDARY OF THE SCHEME)
 - 擬建的鐵路車站及其他鐵路設施(地下) (PROPOSED RAILWAY STATION AND OTHER RAILWAY FACILITIES (UNDERGROUND))
 - 擬建的車站 / 車站入口 / 過路大堂 / 樓梯 / 其他鐵路設施或永久建築物 (PROPOSED RAILWAY STATION/STATION ENTRANCES/VENTILATION BUILDINGS/STAIRS/OTHER RAILWAY FACILITIES OR PERMANENT STRUCTURES)
 - 現有的車站及其他鐵路設施 (EXISTING STATION AND OTHER RAILWAY FACILITIES)
 - 擬採用鑽挖或掘削法開挖的鐵路設施(地下) (PROPOSED RAILWAY FACILITIES/TUNNEL BY BORED/WINED/DRILL AND BLAST METHOD (UNDERGROUND))
 - 擬採用明挖法開挖的鐵路設施(地下) (PROPOSED RAILWAY FACILITIES/TUNNEL BY CUT-AND-COVER METHOD (UNDERGROUND))
 - 可能永久封閉的道路 (包括行車道、行人徑及露天地方) WHICH MAY BE CLOSED PERMANENTLY
 - 擬設置地盤的臨時工程區 (PROPOSED TEMPORARY WORKS AREA FOR SITE FACILITIES)
 - 擬於政府前濱或海岸填海或填地後進行工程 (可能在土上進行填海工程(非為形成土地)或其他工程) (PROPOSED TEMPORARY WORKS AREA FOR SITE FACILITIES ON GOVERNMENT FORESHORE OR SEABED (OVER OR UPON RECLAMATION (NOT FOR THE PURPOSE OF FORMING LAND) OR OTHER WORKS MAY BE CARRIED OUT))
 - 擬建的行人天橋 / 扶手电梯 / 升降機 / 樓梯 (PROPOSED FOOTBRIDGE/ESCALATOR/LIFT/STAIRCASE)
 - 擬建的有蓋行人通道 (PROPOSED COVERED WALKWAY)
 - 擬於政府前濱或海岸填海或填地後進行工程 (可能在土上進行填海工程(非為形成土地)或其他工程) (PROPOSED TEMPORARY WORKS AREA FOR SITE FACILITIES ON GOVERNMENT FORESHORE OR SEABED (OVER OR UPON RECLAMATION (NOT FOR THE PURPOSE OF FORMING LAND) OR OTHER WORKS MAY BE CARRIED OUT))
 - 擬於政府前濱或海岸填海或填地後進行工程 (可能在土上進行填海工程(非為形成土地)或其他工程) (PROPOSED TEMPORARY WORKS AREA FOR SITE FACILITIES ON GOVERNMENT FORESHORE OR SEABED (OVER OR UPON RECLAMATION (NOT FOR THE PURPOSE OF FORMING LAND) OR OTHER WORKS MAY BE CARRIED OUT))
 - 擬建的鐵路設施(地下) (PROPOSED RAILWAY FACILITIES/TUNNEL (UNDERGROUND)) AT PROTECTION STRUCTURES
 - 擬在沙田中環及另一正在預備的鐵路項目(下列「另一項鐵路項目」) 的範圍(地下) / 車站 / 車站大堂 / 車站入口 / 樓梯 / 其他鐵路設施或永久建築物(下列「鐵路項目」) 的範圍(地下) (PROPOSED RAILWAY TUNNEL (UNDERGROUND)/RAILWAY STATION/STATION CONCOURSE/STATION ENTRANCES/VENTILATION BUILDINGS/VENTILATION SHAFTS/OTHER RAILWAY FACILITIES OR PERMANENT STRUCTURES (HEREAFTER REFERRED TO AS "THE FACILITIES") FOR SHATIN CENTRAL LINK AND ANOTHER RAILWAY PROJECT UNDER PLANNING (HEREAFTER REFERRED TO AS "ANOTHER RAILWAY PROJECT"). THE LAYOUT OF THE FACILITIES IS GAZETTED UNDER ANOTHER RAILWAY PROJECT)
 - 受影響的政府前濱或海岸的大約範圍 (APPROXIMATE EXTENT OF AFFECTED GOVERNMENT FORESHORE OR SEABED)
 - 圖則修改 (DRAWING REVISION)
 - 修訂參考編號(參考憲報公告) (AMENDMENT REFERENCE NUMBER (SEE GAZETTE NOTICE))
 - 修訂範圍 (AMENDMENT AREA)

一般說明 GENERAL NOTES
 1. 有關一般說明參閱圖號 SCL-G01. FOR GENERAL NOTES, REFER TO DRAWING NO. SCL-G01.

修訂表 TABLE OF AMENDMENTS

修訂號 REV	日期 DATE	修訂人 BY	核對人 SUB	用途 APP	說明 DESCRIPTION

SIGNED
 22/3/2016
 發出日期 DATE OF ISSUE

鐵路條例 (第519章)
 沙田至中環線
 暫時封閉蒲崗村道和崇華街路段
 RAILWAYS ORDINANCE (CHAPTER 519)
 SHATIN TO CENTRAL LINK
 TEMPORARY CLOSURE OF SECTIONS OF PO KONG VILLAGE ROAD AND SHUNG WAH STREET

圖則名稱 DRAWING TITLE: SCL/G10/0036/3
 比例 SCALE: 1:1000 (A1)
 圖則顯示 OR AS SHOWN

香港特別行政區政府
 THE GOVERNMENT OF THE HONG KONG
 SPECIAL ADMINISTRATIVE REGION

路政署
 HIGHWAYS DEPARTMENT

鐵路拓展處
 RAILWAY DEVELOPMENT OFFICE

PLOT NO. 118, 119, 120, 1000.