



說明 NOTES

此圖根據第 SCL-G19 號 (修改) 圖則訂制, 以粉紅色標明將暫時封閉的部分太子道西路段; 以紅色標明將暫時封閉的部分宋皇臺遊樂場; 以綠色標明將暫時封閉的部分世運花園; 分別以黃色和藍色標明將暫時封閉連接世運花園和太子道西及連接世運花園和亞答街與太子道西交界處的部分行人隧道, 及以啡色標明將暫時封閉連接世運花園和亞答街與馬頭涌道交界處的行人隧道。

THIS DRAWING IS PREPARED BASED ON DRAWING NO. SCL-G19 (REVISION 1) AND IS INTENDED TO SHOW THE TEMPORARY PARTIAL CLOSURE OF THE SECTION OF PRINCE EDWARD ROAD WEST (HIGHLIGHTED IN PINK), THE TEMPORARY CLOSURE OF PART OF SUNG WONG TOI PLAYGROUND (HIGHLIGHTED IN RED), THE TEMPORARY PARTIAL CLOSURE OF OLYMPIC GARDEN (HIGHLIGHTED IN GREEN), THE TEMPORARY PARTIAL CLOSURE OF THE PEDESTRIAN SUBWAYS CONNECTING OLYMPIC GARDEN AND PRINCE EDWARD ROAD WEST, AND CONNECTING OLYMPIC GARDEN AND THE JUNCTION OF ARGYLE STREET AND PRINCE EDWARD ROAD WEST (HIGHLIGHTED IN YELLOW AND BLUE RESPECTIVELY), AND THE TEMPORARY CLOSURE OF THE PEDESTRIAN SUBWAY CONNECTING OLYMPIC GARDEN AND THE JUNCTION OF ARGYLE STREET AND MA TAU CHUNG ROAD (HIGHLIGHTED IN BROWN).

圖例 LEGEND

- 方案界線
BOUNDARY OF THE SCHEME
- 擬建的鐵路車站及其他鐵路設施(地下)
PROPOSED RAILWAY STATION AND OTHER RAILWAY FACILITIES (UNDERGROUND)
- 擬建的車站 / 車站入口 / 過風大樓 / 通風井 / 其他鐵路設施或永久建築物
PROPOSED RAILWAY STATION/STATION ENTRANCES/VENTILATION BUILDINGS/VENTILATION SHAFTS/OTHER FACILITIES OR PERMANENT STRUCTURES
- 現有的車站及其他鐵路設施
EXISTING STATION AND OTHER RAILWAY FACILITIES
- 擬建用鑽孔或掘孔法開挖的鐵路設施(地下)
PROPOSED RAILWAY FACILITIES/TUNNEL BY BORED/PILED/DRILL AND BLAST METHOD (UNDERGROUND)
- 擬建用明挖法開挖的鐵路設施(地下)
PROPOSED RAILWAY FACILITIES/TUNNEL BY CUT-AND-COVER METHOD (UNDERGROUND)
- 可能永久封閉的道路 (包括行車道、行人徑及露天地方) WHICH MAY BE CLOSED PERMANENTLY
- 擬設臨時封閉的工作區
PROPOSED TEMPORARY WORKS AREA FOR SITE FACILITIES
- 擬設由政府填海或填土而形成的臨時工程 (可能在其上進行填海工程(非為形成土地)或其他工程)
PROPOSED TEMPORARY WORKS AREA FOR SITE FACILITIES ON GOVERNMENT FORESHORE OR SEABED (OVER OR UPON WHICH RECLAMATION (NOT FOR THE PURPOSE OF FORMING LAND) OR OTHER WORKS MAY BE CARRIED OUT)
- 擬建的行人天橋 / 扶手电梯 / 升降機 / 樓梯
PROPOSED FOOTBRIDGE/ESCALATOR/LIFT/STAIRCASE
- 擬建的有蓋行人通道
PROPOSED COVERED WALKWAY
- 擬設由政府填海或填土而形成的臨時工程 (可能在其上進行填海工程(非為形成土地)或其他工程)
PROPOSED TEMPORARY WORKS AREA FOR SITE FACILITIES ON GOVERNMENT FORESHORE OR SEABED (OVER OR UPON WHICH RECLAMATION (NOT FOR THE PURPOSE OF FORMING LAND) OR OTHER WORKS MAY BE CARRIED OUT)
- 擬設由政府填海或填土而形成的臨時工程 (可能在其上進行填海工程(非為形成土地)或其他工程)
PROPOSED TEMPORARY WORKS AREA FOR SITE FACILITIES ON GOVERNMENT FORESHORE OR SEABED (OVER OR UPON WHICH RECLAMATION (NOT FOR THE PURPOSE OF FORMING LAND) OR OTHER WORKS MAY BE CARRIED OUT)

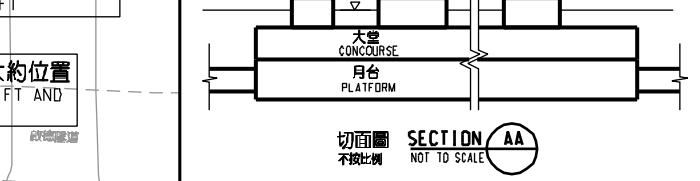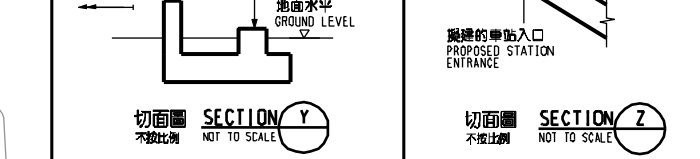

一般說明 GENERAL NOTES

1. 有關一般說明參閱圖號 SCL-G01.
FOR GENERAL NOTES, REFER TO DRAWING NO. SCL-G01.

修訂表
TABLE OF AMENDMENTS

修訂號	日期	修訂	修訂	修訂	說明
REV	DATE	BY	SUB	APP	DESCRIPTION

SIGNED

簽發人
APPROVED FOR ISSUE

20/12/2017

簽發日期 DATE OF ISSUE

簽署人 ANTHONY YUEN
总工程师 / 鐵路發展 (1-3)
CHIEF ENGINEER / RAILWAY DEVELOPMENT (1-3)
HIGHWAYS DEPARTMENT

圖則名稱 DRAWING TITLE
鐵路條例 (第519章)
沙田至中環線
TEMPORARY CLOSURE OF A SECTION OF PRINCE EDWARD ROAD WEST, PART OF SUNG WONG TOI PLAYGROUND, OLYMPIC GARDEN AND PEDESTRIAN SUBWAYS CONNECTING OLYMPIC GARDEN AND PRINCE EDWARD ROAD WEST, CONNECTING OLYMPIC GARDEN AND THE JUNCTION OF ARGYLE STREET AND MA TAU CHUNG ROAD AND CONNECTING OLYMPIC GARDEN AND THE JUNCTION OF ARGYLE STREET AND PRINCE EDWARD ROAD WEST

圖號 DRAWING NO.
SCL/G19/0042/4

比例 SCALE
1:1000 (A1)
或前顯示
OR AS SHOWN

香港特別行政區政府
THE GOVERNMENT OF THE HONG KONG
SPECIAL ADMINISTRATIVE REGION

路政署
HIGHWAYS DEPARTMENT

鐵路拓展處
RAILWAY DEVELOPMENT OFFICE

Plot No. 118, 119, 120, 1000