

臨時佔用面積表
TEMPORARY OCCUPATION AREA SCHEDULE

地段編號/物業名稱	建議受影響的土地面積(平方米)
內地段第8482號餘段的部分 PORTION OF THE REMAINING PORTION OF INLAND LOT NO. 8482	約 924.6 APPROX. 924.6
香港大學 THE UNIVERSITY OF HONG KONG	M2

- 圖例 LEGEND**
- 方案界線
BOUNDARY OF THE SCHEME
 - 擬建的軌道中線
PROPOSED RAILWAY TRACK CENTRE LINE
 - 地段界線
LOT BOUNDARY
 - 擬建的車站入口 / 通風大樓 / 通風井 / 其他鐵路設施
PROPOSED STATION ENTRANCES / VENTILATION BUILDINGS / VENTILATION SHAFTS / OTHER RAILWAY FACILITIES
 - 擬建的鐵路設施(地下)
PROPOSED RAILWAY FACILITIES (UNDERGROUND)
 - 臨時佔用該土地的地面, 其上及其下
TEMPORARY OCCUPATION OF LAND AT GROUND LEVEL, ABOVE AND BELOW GROUND
 - 香港大學校園擴建部分(擬議中)
THE UNIVERSITY OF HONG KONG CAMPUS EXPANSION (TO BE DEVELOPED)
 - 圖則修改
DRAWING REVISION
 - M1 修改參考編號(參考憲報公告)
MODIFICATION REFERENCE NUMBER (SEE GAZETTE NOTICE)
 - 修改範圍
MODIFICATION AREA

修訂表
TABLE OF AMENDMENTS

修訂日期	修訂人	修訂原因
22 MAR 2009	KW DN PP	修改項目 M2 MODIFICATION ITEMS M2
25 AUG 2008	KW DN PP	修訂項目 A 3.6 AMENDMENT ITEM A36

批准發出
APPROVED FOR ISSUE

發出日期
DATE OF ISSUE

林超雄 LAM CHIU HUNG
陸政署
鐵路拓展處處長(1)
GOVERNMENT ENGINEER/
RAILWAY DEVELOPMENT (1)
HIGHWAYS DEPARTMENT

圖則名稱
DRAWING TITLE

鐵路條例(第519章)
地下鐵路(「地鐵」) - 西港島線
設定暫時佔用土地權利圖則
6頁的第2頁
RAILWAYS ORDINANCE (CHAPTER 519)
MASS TRANSIT RAILWAY ('MTR') - WEST ISLAND LINE
CREATION OF RIGHTS OF TEMPORARY
OCCUPATION OF LAND PLAN SHEET 2 OF 6

圖號
DRAWING NO.

比例
SCALE



WIL-T02

1:500 (A1)
或如圖示
AS SHOWN

香港特別行政區政府
THE GOVERNMENT OF THE HONG KONG
SPECIAL ADMINISTRATIVE REGION

路政署
HIGHWAYS DEPARTMENT

鐵路拓展處
RAILWAY DEVELOPMENT OFFICE

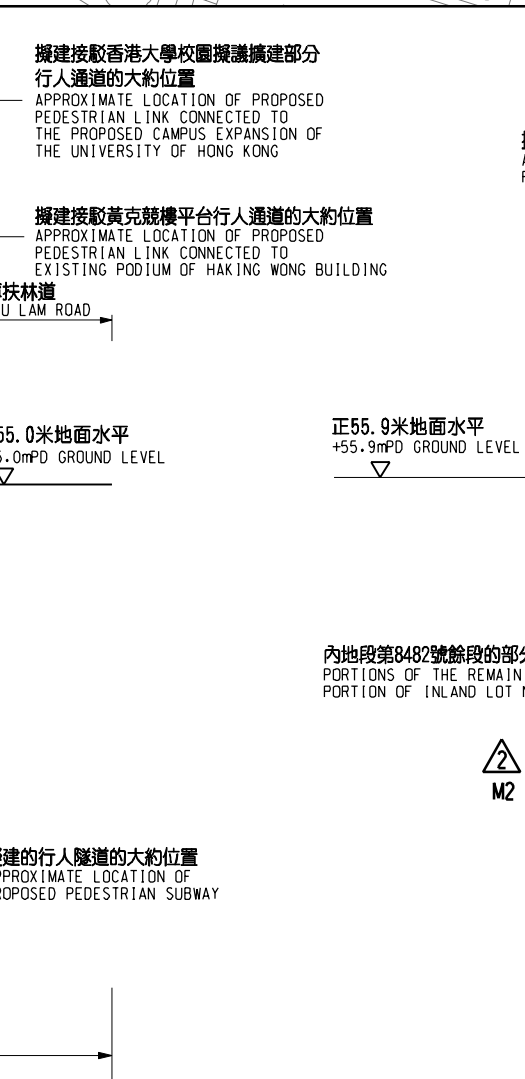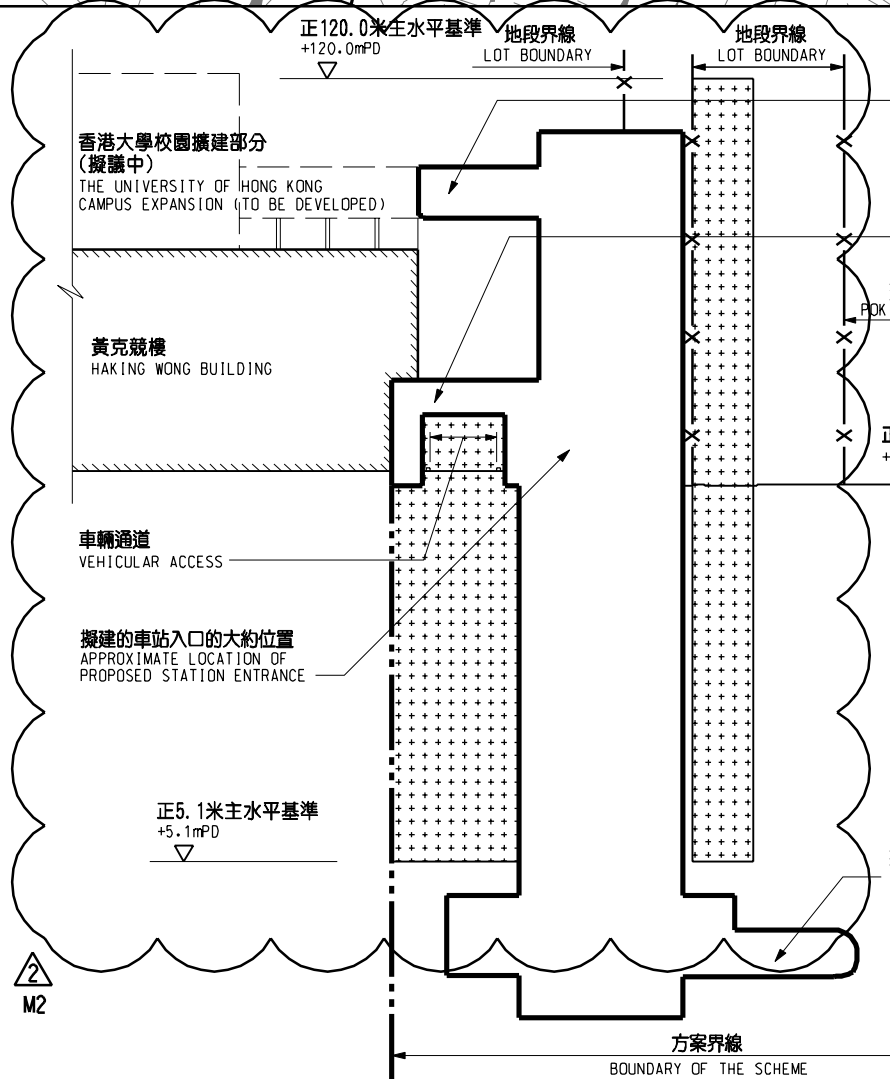

切面圖 SECTION B
不按比例 NOT TO SCALE

切面圖 SECTION C
不按比例 NOT TO SCALE

13/3/2009 13:32:33 D:\Print\Frankie_Leung\336r-09\WIL-T02_M2\DRG\CIP/P02/302