


### 擬建的西港島線 PROPOSED WEST ISLAND LINE

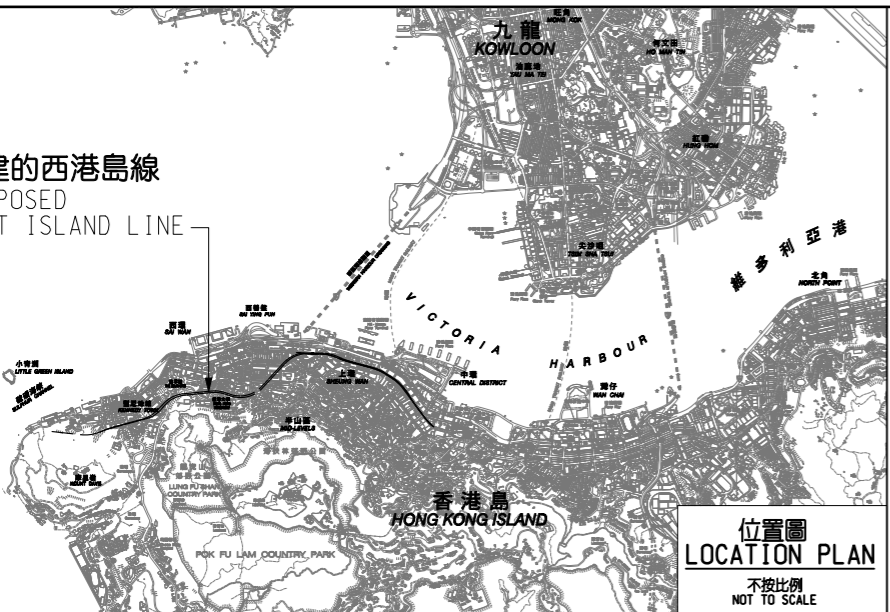

位置圖  
LOCATION PLAN  
不按比例  
NOT TO SCALE


### 維多利亞港 VICTORIA HARBOUR

擬建在西營盤的  
鐵路車站的大約位置  
APPROXIMATE LOCATION OF  
PROPOSED RAILWAY STATION  
AT SAI YING PUN

現有的地鐵上環站  
EXISTING MTR  
SHEUNG WAN STATION

擬建在香港大學附近的  
鐵路車站的大約位置  
APPROXIMATE LOCATION OF  
PROPOSED RAILWAY STATION  
NEAR  
THE UNIVERSITY OF HONG KONG

擬建在堅尼地城的  
鐵路車站的大約位置  
APPROXIMATE LOCATION OF  
PROPOSED RAILWAY STATION  
AT KENNEDY TOWN

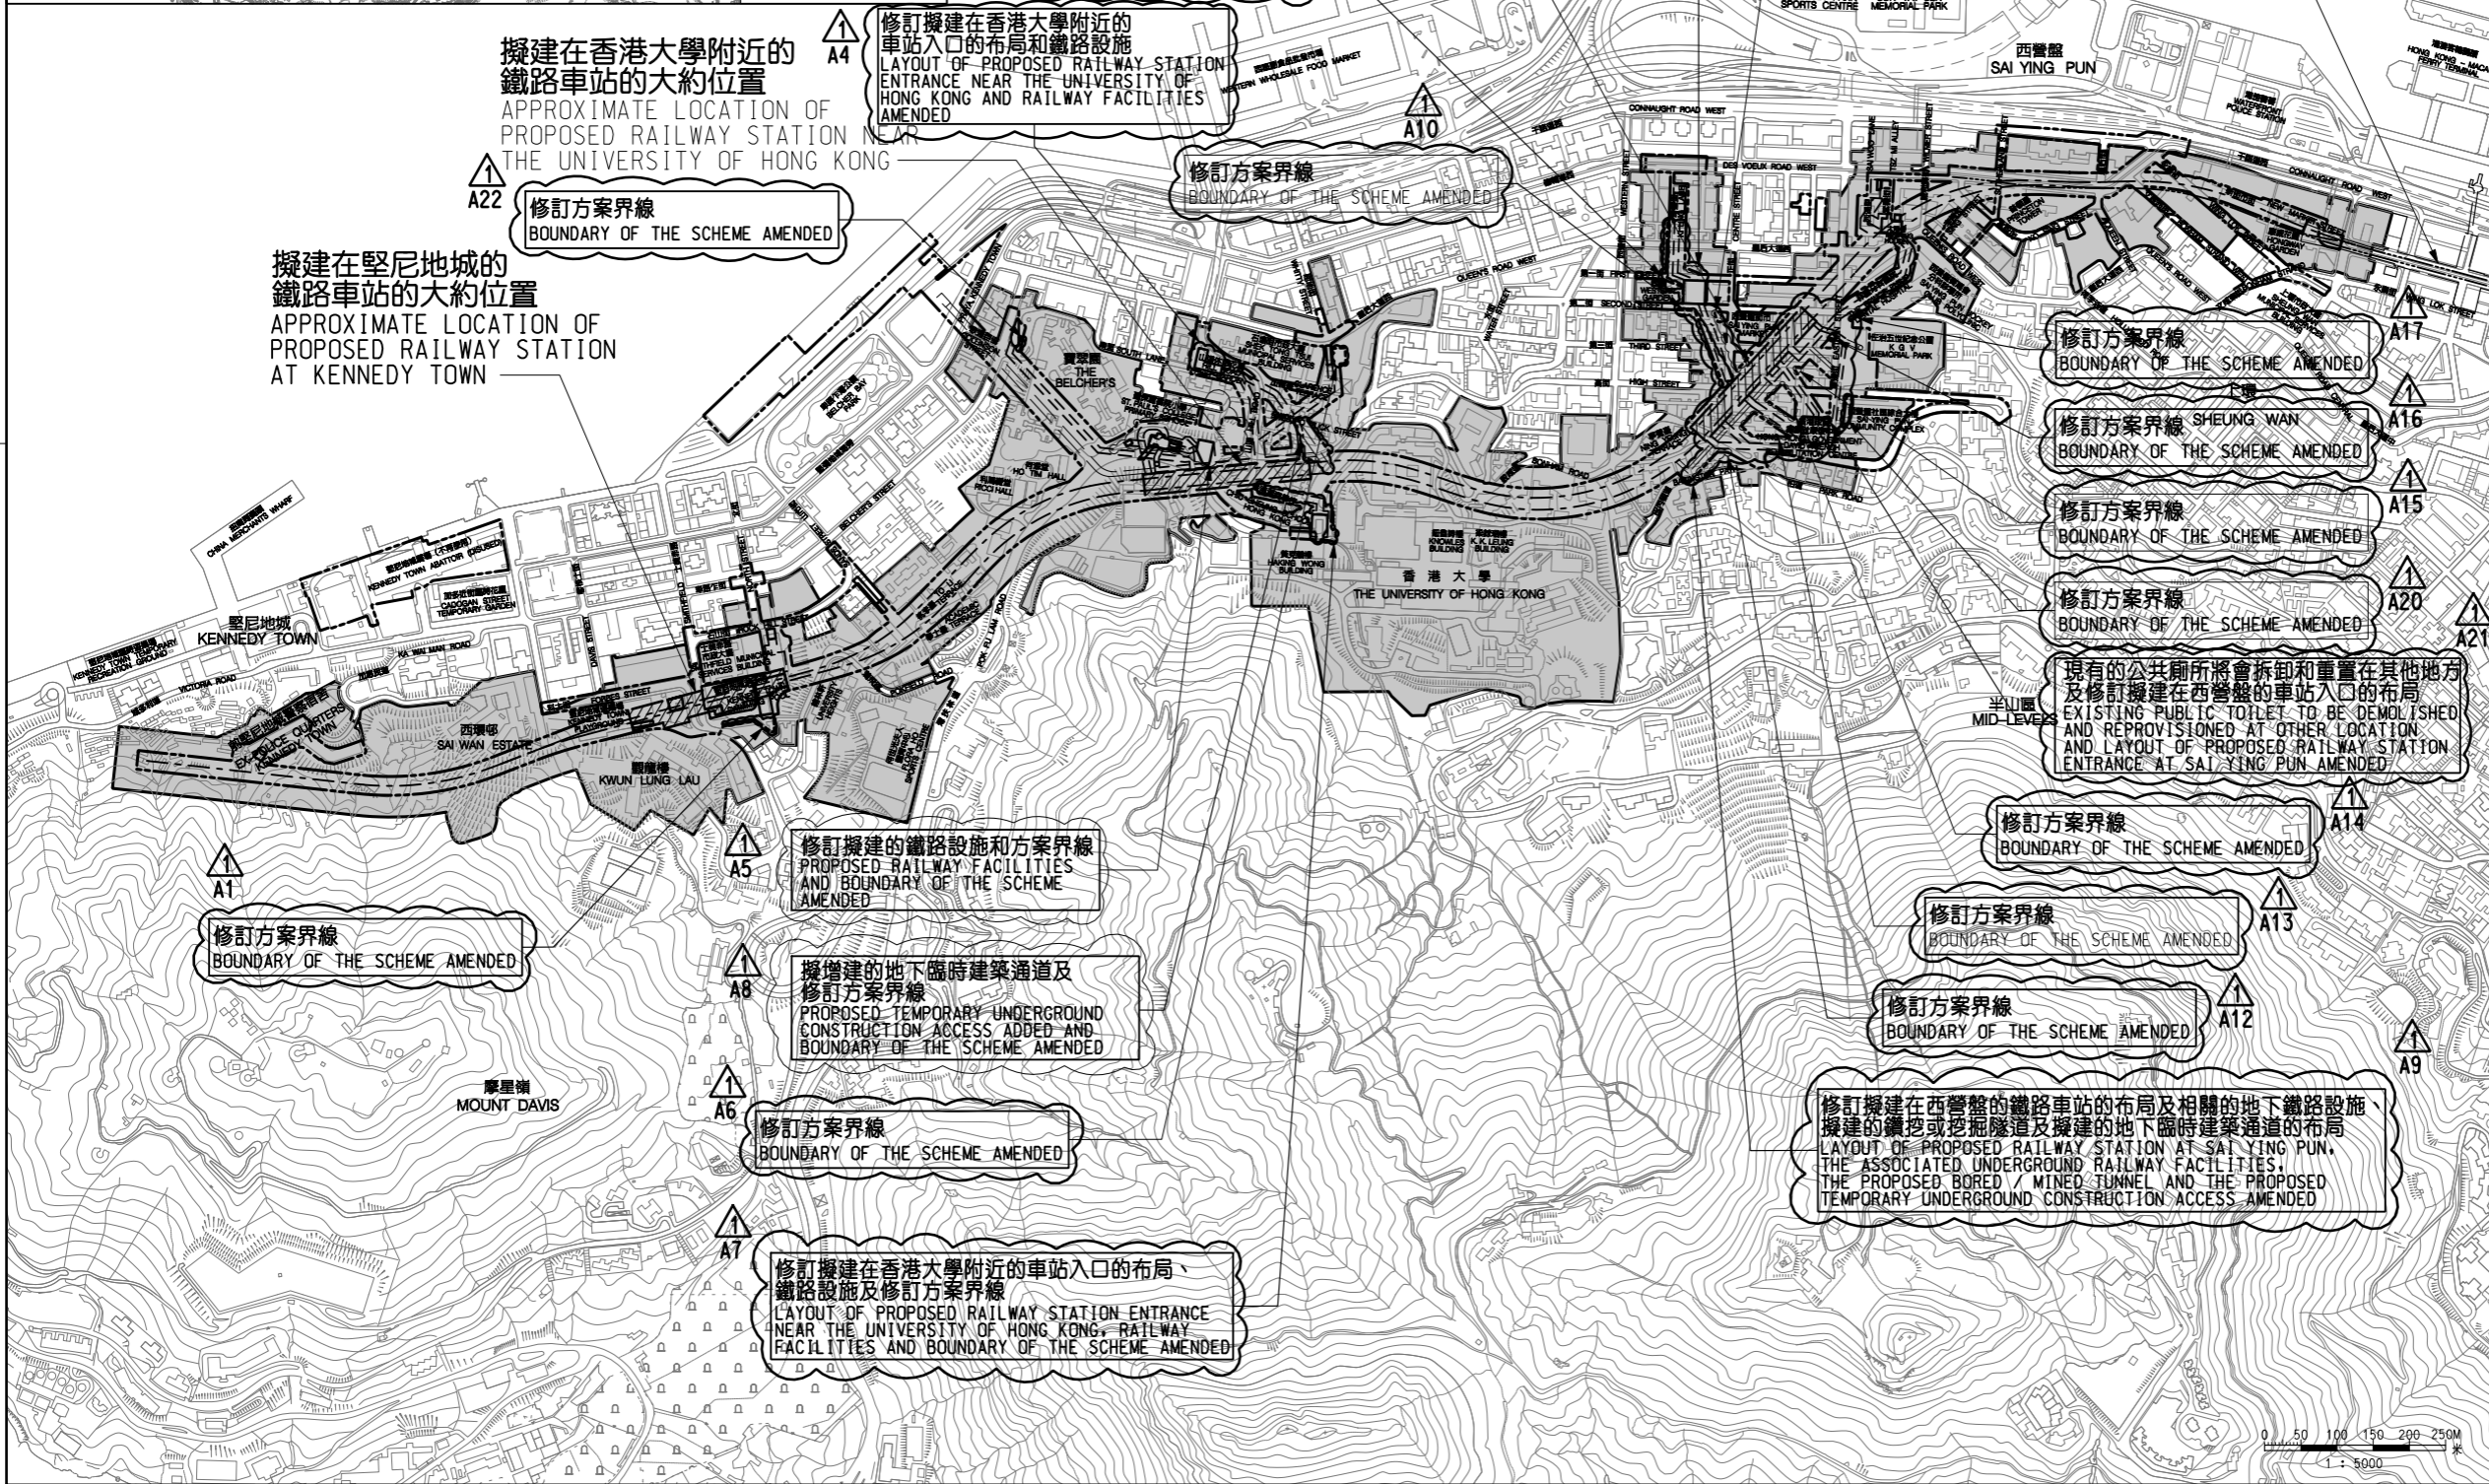

### 圖例 LEGEND

- 方案界線  
BOUNDARY OF THE SCHEME
- 擬建的路軌中線  
PROPOSED RAILWAY TRACK  
CENTRE LINE
- 現有的路軌中線  
EXISTING RAILWAY TRACK  
CENTRE LINE
- 擬建的路軌車站  
PROPOSED RAILWAY STATION
- 現有的地鐵車站  
EXISTING MTR STATION
- 擬建的車站入口 / 通風大樓 / 通風井 / 其他鐵路設施  
PROPOSED STATION ENTRANCES/  
VENTILATION BUILDINGS/  
VENTILATION SHAFTS/  
OTHER RAILWAY FACILITIES
- 擬建的路軌設施(地下)  
PROPOSED RAILWAY FACILITIES  
(UNDERGROUND)
- 擬建的臨時設施(地下)  
PROPOSED TEMPORARY FACILITIES  
(UNDERGROUND)
- 就建築工程(包括在方案界線以外進行的  
建築工程)與方案或鐵路的管理或  
操作不相容, 可行地建築或鐵路工程  
展開的土地範圍  
AREA OF LAND ON WHICH CONTROL OF  
BUILDING PLANS OR COMMENCEMENT OF  
BUILDING WORKS INCLUDING BUILDING  
WORKS OUTSIDE THE BOUNDARIES OF  
THE SCHEME WHICH ARE INCOMPATIBLE  
WITH THE SCHEME OR THE OPERATION  
OR MAINTENANCE OF THE RAILWAY  
MAY BE REQUIRED
- 圖則修改  
DRAWING REVISION
- A1 修訂參考編號(參考憲報公告)  
AMENDMENT REFERENCE NUMBER  
(SEE GAZETTE NOTICE)
- 修訂範圍  
AMENDMENT AREA

### 修訂表 TABLE OF AMENDMENTS

修訂日期	修訂人	修訂內容	說明	
REV	DATE	BY	DESCRIPTION	
25 AUG 2006	KW	DN	PP	修訂項目 A1, A4 至 A22 AMENDMENT ITEMS A1, A4 TO A22

何禮權 MATTHEW P.K. HO  
路政署  
鐵路拓展處處長(1)  
GOVERNMENT ENGINEER/  
RAILWAY DEVELOPMENT (1)  
HIGHWAYS DEPARTMENT

圖則名稱 DRAWING TITLE

### 鐵路條例(第519章) 地下鐵路(「地鐵」) - 西港島線 控制建築圖則及工程展開圖則

RAILWAYS ORDINANCE (CHAPTER 519)  
MASS TRANSIT RAILWAY (MTR) - WEST ISLAND LINE  
CONTROL OF BUILDING PLANS AND  
COMMENCEMENT OF WORK PLAN

圖號 DRAWING NO. WIL-P01 比例 SCALE 1:5000 (A1) 或如顯示 OR AS SHOWN