
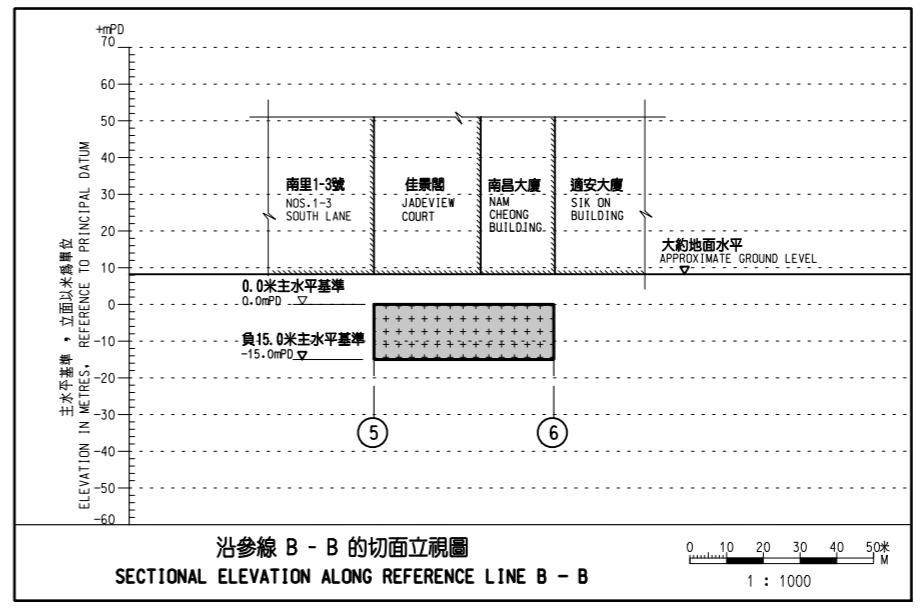


圖例 LEGEND

- 方案界線 BOUNDARY OF THE SCHEME
- 地段界線 LOT BOUNDARY
- 暫時佔用地層 TEMPORARY OCCUPATION OF UNDERGROUND STRATA
- 參線標記 REFERENCE LINE MARK
- 參線 REFERENCE LINE
- IL 內地段 INLAND LOT
- ML 海旁地段 MARINE LOT
- RP 餘段 REMAINING PORTION
- S. 分段 SECTION
- SS. 小分段 SUB-SECTION
- & EXT 及其增批部分 AND THE EXTENSION THERETO
- 圖則修改 DRAWING REVISION
- A1 修訂參考編號(參考憲報公告) AMENDMENT REFERENCE NUMBER (SEE GAZETTE NOTICE)
- 修訂範圍 AMENDMENT AREA

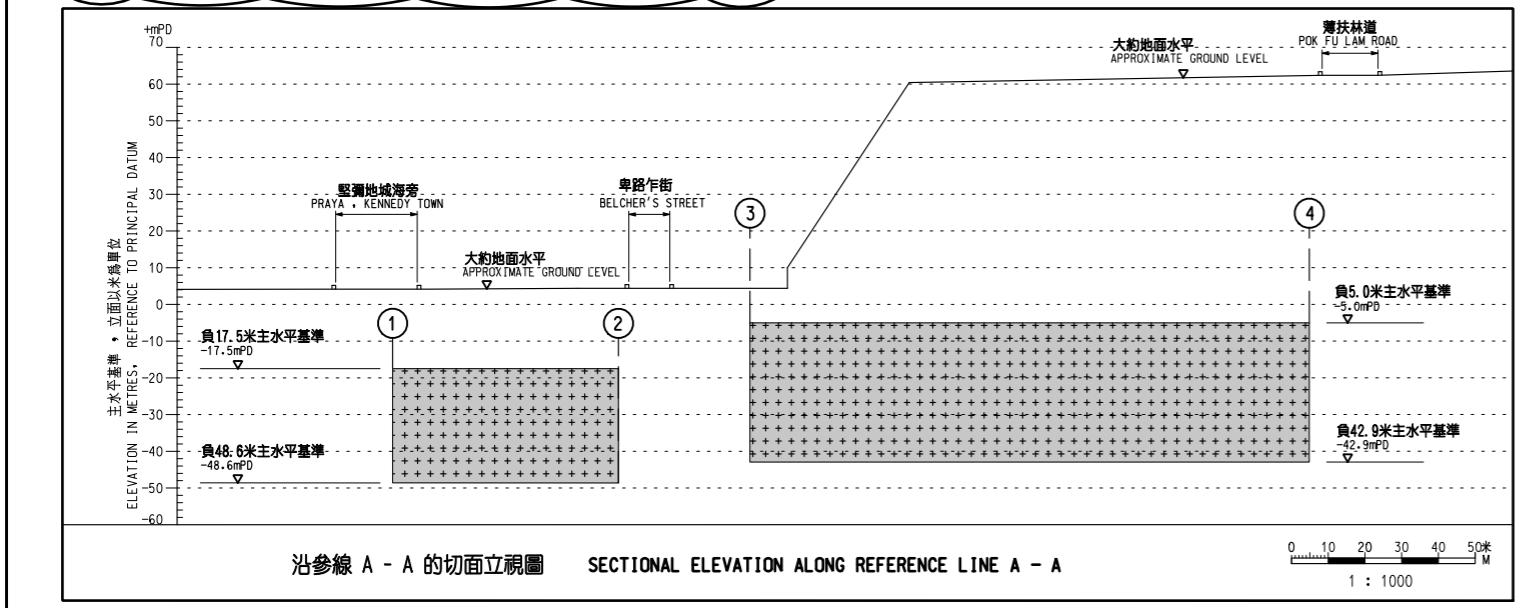

修訂表 TABLE OF AMENDMENTS

修訂日期	修訂人	修訂原因	修訂內容	
REV	DATE	BY	DESCRIPTION	
25 AUG 2008	KW	DN	PP	修訂項目 A 5, A 39 至 A 41 AMENDMENT ITEMS A5, A39 TO A41

何禮權 MATTHEW P.K. HO
路政署
鐵路拓展處處長(1)
GOVERNMENT ENGINEER/
RAILWAY DEVELOPMENT (1)
HIGHWAYS DEPARTMENT

發出日期 DATE OF ISSUE

圖則名稱 DRAWING TITLE
**鐵路條例(第519章)
地下鐵路(「地鐵」) - 西港島線
設定暫時佔用土地權利圖則
6頁的第4頁**
RAILWAYS ORDINANCE (CHAPTER 519)
MASS TRANSIT RAILWAY (MTR) - WEST ISLAND LINE
CREATION OF RIGHTS OF TEMPORARY
OCCUPATION OF LAND PLAN SHEET 4 OF 6

圖號 DRAWING NO. WIL-T04 比例 SCALE 1:1000 (A1)
或如顯示 OR AS SHOWN

香港特別行政區政府
THE GOVERNMENT OF THE HONG KONG
SPECIAL ADMINISTRATIVE REGION
路政署
HIGHWAYS DEPARTMENT
鐵路拓展處
RAILWAY DEVELOPMENT OFFICE