

圖例 LEGEND

- 方案界線 BOUNDARY OF THE SCHEME
- 擬建的路軌中線 PROPOSED RAILWAY TRACK CENTRE LINE
- 地段界線 LOT BOUNDARY
- 擬建的鐵路車站 PROPOSED RAILWAY STATION
- 暫時佔用地層 TEMPORARY OCCUPATION OF UNDERGROUND STRATA
- 參線標記 REFERENCE LINE MARK
- 參線 REFERENCE LINE
- 內地段 INLAND LOT
- 餘段 REMAINING PORTION
- 分段 SECTION
- 小分段 SUB-SECTION
- 擬建的車站入口 / 通風大樓 / 通風井 / 其他鐵路設施 PROPOSED STATION ENTRANCES / VENTILATION BUILDINGS / VENTILATION SHAFTS / OTHER RAILWAY FACILITIES
- 擬建的鐵路設施(地下) PROPOSED RAILWAY FACILITIES (UNDERGROUND)
- 擬建的臨時設施(地下) PROPOSED TEMPORARY FACILITIES (UNDERGROUND)
- 圖則修改 DRAWING REVISION
- 修訂參考編號(參考憲報公告) AMENDMENT REFERENCE NUMBER (SEE GAZETTE NOTICE)
- 修訂範圍 AMENDMENT AREA

修訂表 TABLE OF AMENDMENTS


修訂日期	修訂人	修訂原因
25 AUG 2008	KW DN PP	修訂圖則 A9 至 A17, A20, A21 及 A42

何禮權 MATTHEW P.K. HO
 路政署
 鐵路拓展處處長(1)
 GOVERNMENT ENGINEER/
 RAILWAY DEVELOPMENT (1)
 HIGHWAYS DEPARTMENT

圖則名稱 DRAWING TITLE
鐵路條例(第519章)
地下鐵路(「地鐵」) - 西港島線
設定暫時佔用土地權利圖則
6頁的第5頁
 RAILWAYS ORDINANCE (CHAPTER 519)
 MASS TRANSIT RAILWAY (MTR) - WEST ISLAND LINE
 CREATION OF RIGHTS OF TEMPORARY
 OCCUPATION OF LAND PLAN SHEET 5 OF 6

圖號 DRAWING NO. WIL-T05
 比例 SCALE 1:1000 (A1)
 或如顯示 OR AS SHOWN

香港特別行政區政府
 THE GOVERNMENT OF THE HONG KONG
 SPECIAL ADMINISTRATIVE REGION
路政署
 HIGHWAYS DEPARTMENT
鐵路拓展處
 RAILWAY DEVELOPMENT OFFICE

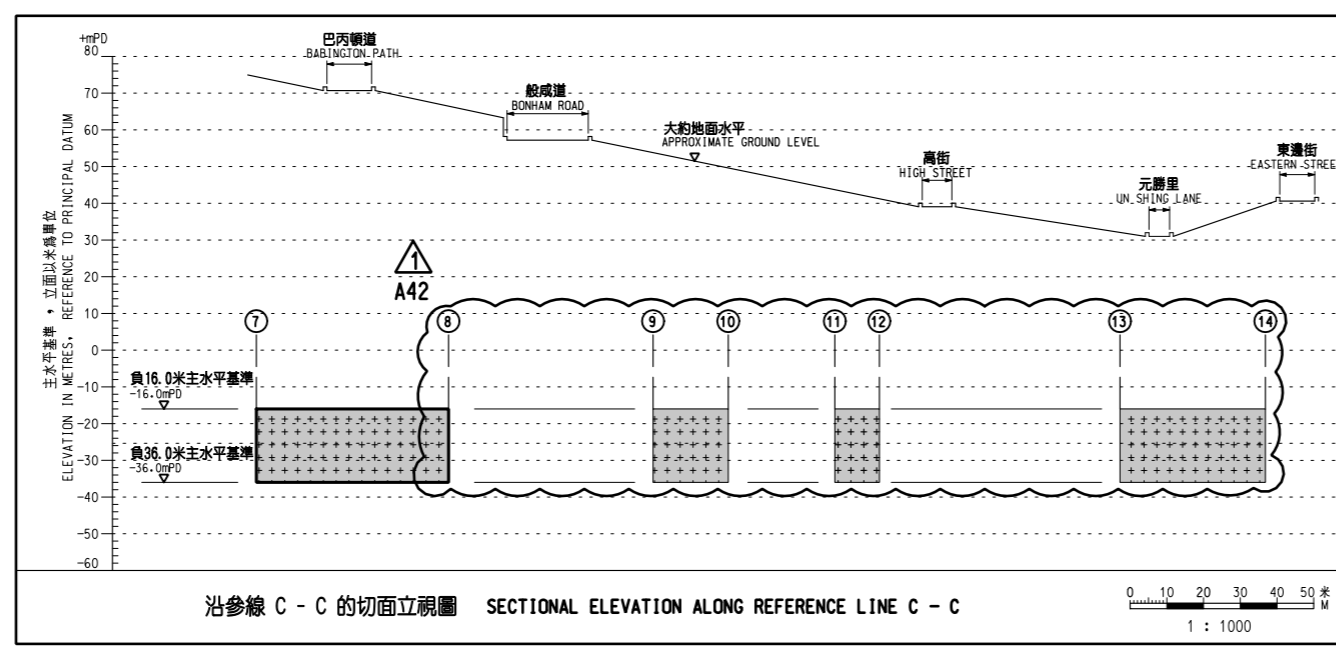

沿參線 C - C 的切面立視圖 SECTIONAL ELEVATION ALONG REFERENCE LINE C - C

