

- 圖例 LEGEND**
- 方案界線  
BOUNDARY OF THE SCHEME
  - 可收回地層的土地  
LAND UNDER WHICH UNDERGROUND STRATA MAY BE RESUMED
  - 可收回地層  
UNDERGROUND STRATA WHICH MAY BE RESUMED
  - 擬建的鐵路車站  
PROPOSED RAILWAY STATION
  - 擬建的軌道中線  
PROPOSED RAILWAY TRACK CENTRE LINE
  - 地界線  
LOT BOUNDARY
  - 參線  
REFERENCE LINE MARK
  - 參線  
REFERENCE LINE
  - 內地段  
INLAND LOT
  - 餘段  
REMAINING PORTION
  - 分段  
SECTION
  - 小分段  
SUB-SECTION
  - 圖則修改  
DRAWING REVISION
  - A1  
修訂參照號碼(參看憲報公告)  
AMENDMENT REFERENCE NUMBER (SEE GAZETTE NOTICE)
  - 修訂範圍  
AMENDMENT AREA

- 一般說明 GENERAL NOTES**
1. 收回地層的範圍在圖則第WIL-U10至WIL-U13號顯示。收回地層的範圍在圖則第WIL-U10至WIL-U13號顯示。  
DETAILS OF UNDERGROUND STRATA RESUMPTION ARE SHOWN IN DRAWING NOS. WIL-U10 TO WIL-U13.
  2. 沿參線的剖面立視圖顯示的正/負主水平基準均為約數。THE +/- mPDs SHOWN IN THE SECTIONAL ELEVATION ALONG REFERENCE LINE ARE APPROXIMATE.

**修訂表 TABLE OF AMENDMENTS**

修訂日期	修訂人	修訂原因	修訂項目			
REV	DATE	BY	DESCRIPTION			
25	AUG 2006	DC	DN	PP	修訂項A1	AMENDMENT ITEM A1

何禮權 MATTHEW P.K. HO  
 路政署  
 鐵路拓展處處長(1)  
 GOVERNMENT ENGINEER/  
 RAILWAY DEVELOPMENT (1)  
 HIGHWAYS DEPARTMENT


圖則名稱 DRAWING TITLE  
**鐵路條例(第519章)**  
**地下鐵路(「地鐵」) - 西港島線**  
**收回地層圖則 13頁的第2頁**  
 RAILWAYS ORDINANCE (CHAPTER 519)  
 MASS TRANSIT RAILWAY (MTR) - WEST ISLAND LINE  
 UNDERGROUND STRATA RESUMPTION PLAN  
 SHEET 2 OF 13

圖號 DRAWING NO. **WIL-U02** 比例 SCALE **1:1000 (A1)**  
 或如顯示 OR AS SHOWN

**香港特別行政區政府**  
 THE GOVERNMENT OF THE HONG KONG  
 SPECIAL ADMINISTRATIVE REGION

**路政署**  
 HIGHWAYS DEPARTMENT

**鐵路拓展處**  
 RAILWAY DEVELOPMENT OFFICE

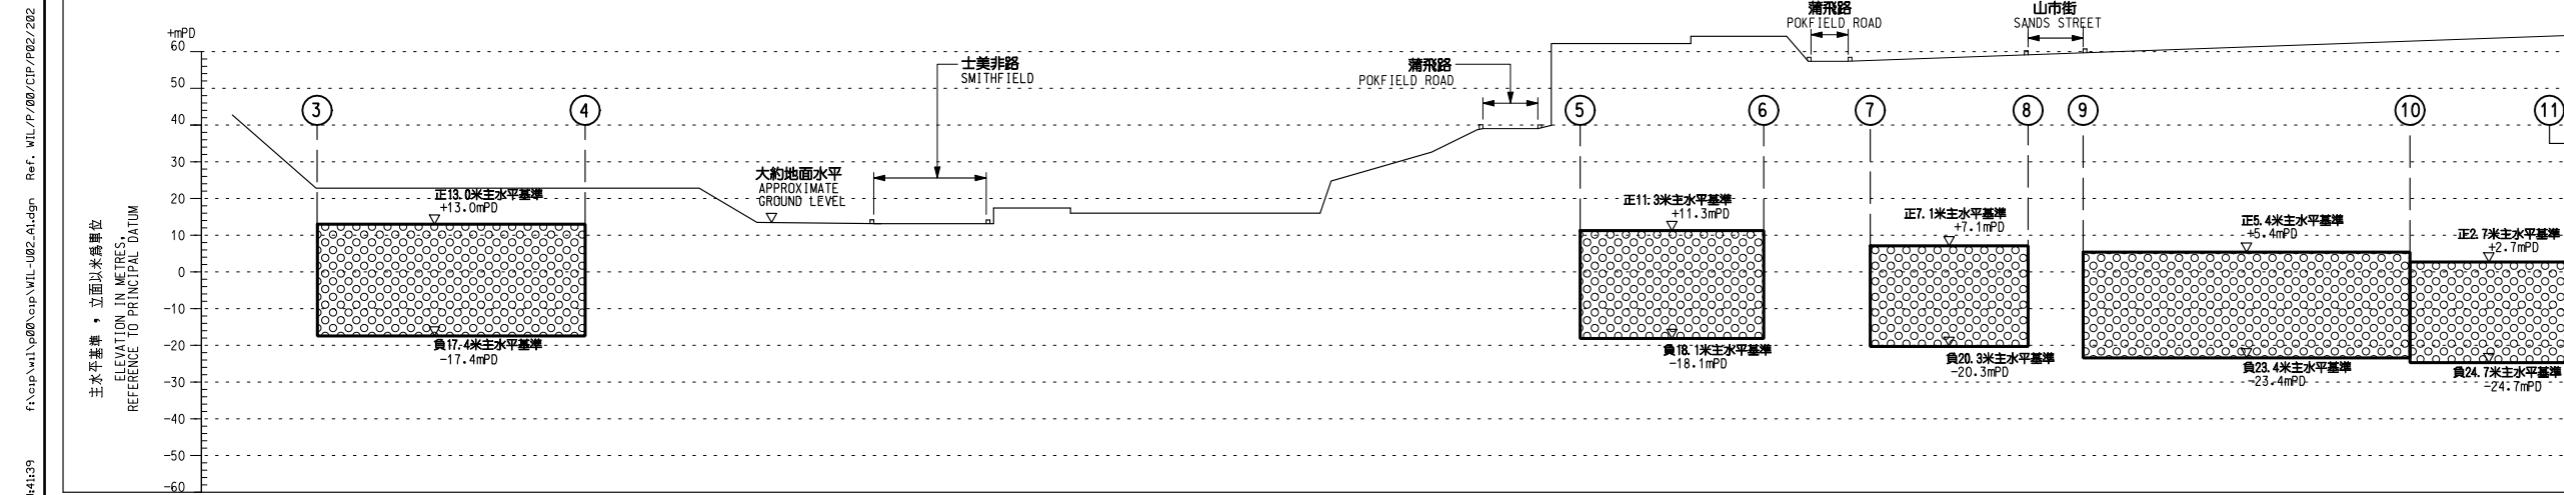

沿參線的剖面立視圖 SECTIONAL ELEVATION ALONG REFERENCE LINE

1/9/2006 18:41:39 F:\csp\w1\p80\wsp\w1-u02\_1.dgn Ref: WIL-UP/08/CTP/P02/282