


**一般說明 GENERAL NOTES**

1. 收回地層的細節在圖則第WIL-U10至WIL-U13號顯示。  
DETAILS OF UNDERGROUND STRATA RESUMPTION ARE SHOWN IN DRAWING NOS. WIL-U10 TO WIL-U13.
2. 收回的地層在圖則第WIL-U08號中以參線-C-C的切面立視圖顯示。  
UNDERGROUND STRATA TO BE RESUMED ARE SHOWN IN THE SECTIONAL ELEVATION ALONG THE REFERENCE LINE C-C IN DRAWING NO. WIL-U08.
3. 沿參線的切面立視圖顯示的正/負主水平基準均為約數。  
THE +/- mPDS SHOWN IN THE SECTIONAL ELEVATION ALONG REFERENCE LINE ARE APPROXIMATE.

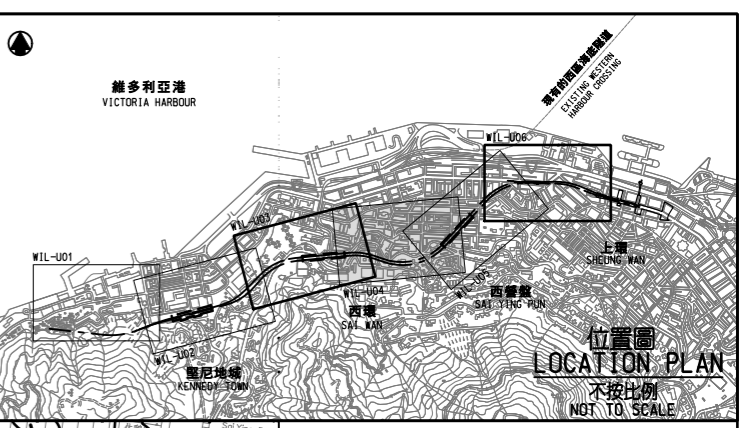


**圖例 LEGEND**

- 方案界線  
BOUNDARY OF THE SCHEME
- 可被收回地層的土地  
LAND UNDER WHICH UNDERGROUND STRATA MAY BE RESUMED
- 可被收回的地層  
UNDERGROUND STRATA WHICH MAY BE RESUMED
- 擬建的鐵路車站  
PROPOSED RAILWAY STATION
- 擬建的鐵路中線  
PROPOSED RAILWAY TRACK CENTRE LINE
- 地段界線  
LOT BOUNDARY
- 參線標記  
REFERENCE LINE MARK
- 參線  
REFERENCE LINE
- IL  
RP  
S  
SS  
內地段  
餘段  
分段  
小分段  
INLAND LOT  
REMAINING PORTION  
SECTION  
SUB-SECTION
- 圖則修改  
DRAWING REVISION
- A1  
修訂參考圖號(參考憲報公告)  
AMENDMENT REFERENCE NUMBER (SEE GAZETTE NOTICE)
- 修訂範圍  
AMENDMENT AREA

**修訂表 TABLE OF AMENDMENTS**

修訂日期	修訂人	修訂原因	修訂內容	
REV	DATE	BY	DESCRIPTION	
25 AUG 2006	DC	DN	PP	修訂項目A 6至A 13, A 26及A 27 AMENDMENT ITEMS A6 TO A13, A26 AND A27

何禮權 MATTHEW P.K. HO  
路政署  
鐵路拓展處處長(1)  
RAILWAY ENGINEER/  
RAILWAY DEVELOPMENT (1)  
HIGHWAYS DEPARTMENT

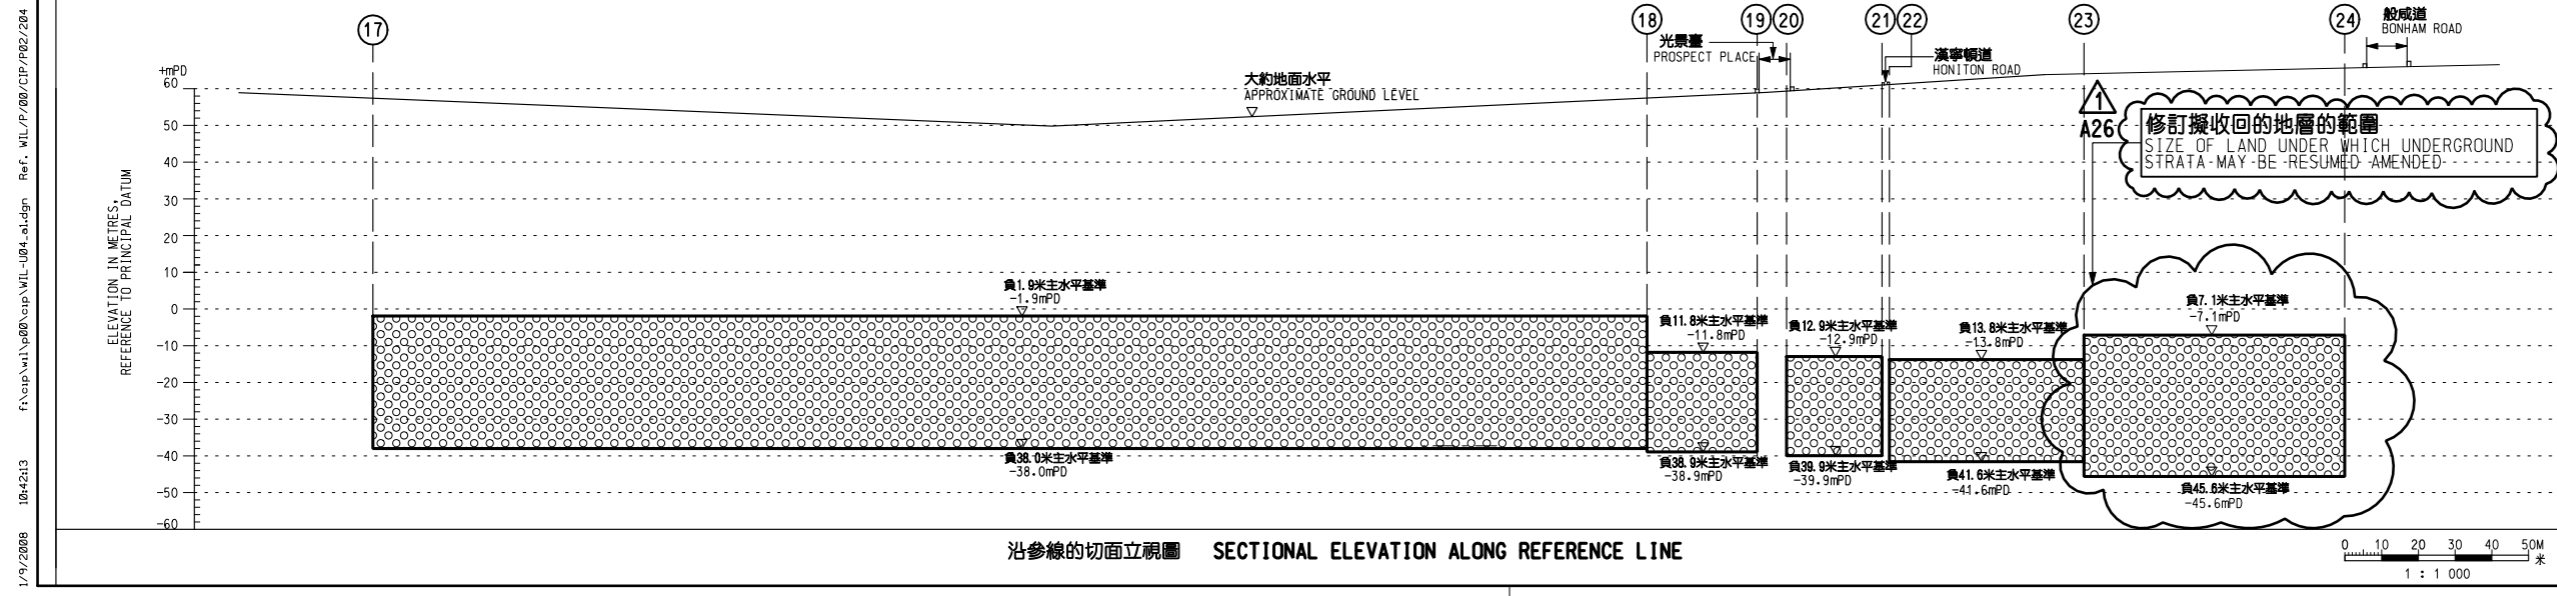

發出日期 DATE OF ISSUE

圖則名稱 DRAWING TITLE  
**鐵路條例(第519章)  
地下鐵路(「地鐵」) - 西港島線  
收回地層圖則 13頁的第4頁**

RAILWAYS ORDINANCE (CHAPTER 519)  
MASS TRANSIT RAILWAY (MTR) - WEST ISLAND LINE  
UNDERGROUND STRATA RESUMPTION PLAN  
SHEET 4 OF 13

圖號 DRAWING NO.  
**WIL-U04**

比例 SCALE  
1:1000 (A1)  
或如顯示  
OR AS SHOWN

**香港特別行政區政府**  
THE GOVERNMENT OF THE HONG KONG  
SPECIAL ADMINISTRATIVE REGION

**路政署**  
HIGHWAYS DEPARTMENT

**鐵路拓展處**  
RAILWAY DEVELOPMENT OFFICE

1/9/2006 10:42:13 F:\csp\w1\p08\map\w1\w1-u04-a1.dgn Ref: WIL-UP-08/CTP/P02/204