


一般說明 GENERAL NOTES

1. 收回地層的細節在圖則第WIL-U10至WIL-U13號顯示。
DETAILS OF UNDERGROUND STRATA RESUMPTION ARE SHOWN IN DRAWING NOS. WIL-U10 TO WIL-U13.
2. 沿參線的切面立視圖顯示的正/負主水平基準均為約數。
THE +/- mPDS SHOWN IN THE SECTIONAL ELEVATION ALONG REFERENCE LINE ARE APPROXIMATE.

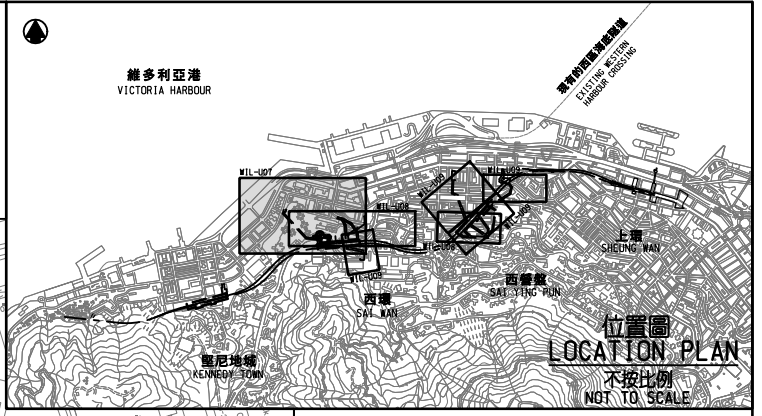

- 圖例 LEGEND**
- 方案界線
BOUNDARY OF THE SCHEME
 - 可被收回地層的土地
LAND UNDER WHICH UNDERGROUND STRATA MAY BE RESUMED
 - 可被收回的地層
UNDERGROUND STRATA WHICH MAY BE RESUMED
 - 擬建的鐵路車站
PROPOSED RAILWAY STATION
 - 擬建的軌道中線
PROPOSED RAILWAY TRACK CENTRE LINE
 - 地段界線
LOT BOUNDARY
 - 參線標記
REFERENCE LINE MARK
 - 參線
REFERENCE LINE
 - IL
內地段 INLAND LOT
 - 圖則修改
DRAWING REVISION
 - A1
修訂參考圖號(參考憲報公佈)
AMENDMENT REFERENCE NUMBER (SEE GAZETTE NOTICE)
 - 修訂範圍
AMENDMENT AREA

修訂表 TABLE OF AMENDMENTS

修訂日期	修訂人	修訂原因	修訂內容	
REV	DATE	BY	DESCRIPTION	
25 AUG 2006	OC	DN	PP	修訂項A5, A8及A22 AMENDMENT ITEMS A5, A8 AND A22

何禮權 MATTHEW P.K. HO
路政署
鐵路拓展處處長(1)
GOVERNMENT ENGINEER/
RAILWAY DEVELOPMENT (1)
HIGHWAYS DEPARTMENT

圖則名稱 DRAWING TITLE
**鐵路條例(第519章)
地下鐵路(「地鐵」) - 西港島線
收回地層圖則 13頁的第7頁**

RAILWAYS ORDINANCE (CHAPTER 519)
MASS TRANSIT RAILWAY (MTR) - WEST ISLAND LINE
UNDERGROUND STRATA RESUMPTION PLAN
SHEET 7 OF 13


圖號 DRAWING NO.
WIL-U07

比例 SCALE
1:1000 (A1)
或如顯示
OR AS SHOWN

香港特別行政區政府
THE GOVERNMENT OF THE HONG KONG
SPECIAL ADMINISTRATIVE REGION

路政署
HIGHWAYS DEPARTMENT

鐵路拓展處
RAILWAY DEVELOPMENT OFFICE

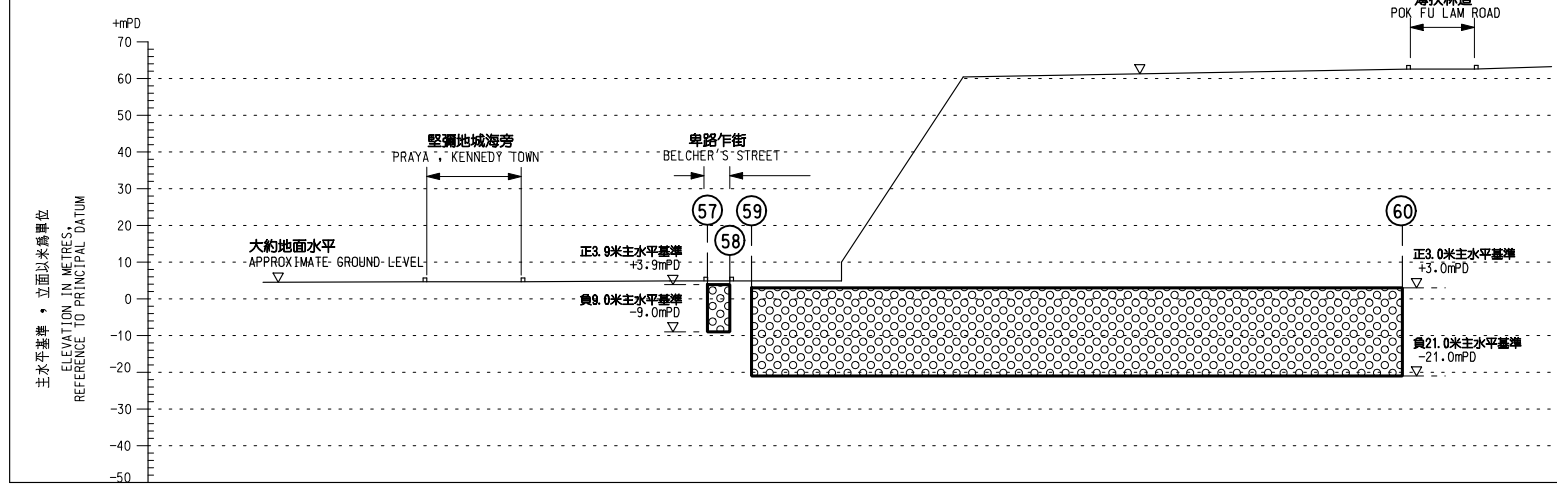

沿參線 H - H 的切面立視圖 SECTIONAL ELEVATION ALONG REFERENCE LINE H - H

