

- 一般說明 GENERAL NOTES
1. 切面圖所示鐵路設施的形狀和配置均屬示意性質。GEOMETRY AND CONFIGURATION OF RAILWAY FACILITIES SHOWN IN SECTIONS ARE SCHEMATIC.
  2. 所有在劃定方案界線內的道路（包括行車道、行人徑及露天地方），無論有否在圖則中顯示，都有可能永久或暫時封閉或大改動。ALL ROADS INCLUDING CARRIAGEWAYS, FOOTPATHS AND OPEN PLACE WITHIN THE BOUNDARY OF THE SCHEME, WHETHER OR NOT SHOWN ON THE DRAWINGS MAY BE CLOSED OR ALTERED SUBSTANTIALLY ON A PERMANENT OR TEMPORARY BASIS.
  3. 除非圖則中特別註明，否則在方案界線內，或與方案界線毗鄰的所有建築物、車輛通道及行人通道，包括逃生路徑，將會保留。UNLESS NOTED OTHERWISE ON THE DRAWINGS, VEHICULAR AND PEDESTRIAN ACCESSES INCLUDING MEANS OF ESCAPE TO AND FROM ALL BUILDINGS WITHIN OR ADJACENT TO THE BOUNDARY OF THE SCHEME ARE TO BE MAINTAINED.
  4. 所有水平均為約數，以米為單位，並高於香港的主水平基準。ALL LEVELS ARE APPROXIMATE AND IN METRES ABOVE HONG KONG PRINCIPAL DATUM (mPD).
  5. 圖則顯示的建造方法分界線只是大概位置，有關界線可因應當時的地盤情況而作出改動。BOUNDARIES SHOWN ON DRAWINGS FOR THE CONSTRUCTION METHODS TO BE CARRIED OUT ARE APPROXIMATE ONLY, THESE BOUNDARIES MAY BE ALTERED ON SITE TO SUIT PREVAILING SITE CONDITIONS.

修訂表  
TABLE OF AMENDMENTS

| 日期  | 日期   | 修訂 | 修訂  | 說明          |
|-----|------|----|-----|-------------|
| REV | DATE | BY | APP | DESCRIPTION |
|     |      |    |     |             |

審批表

| 日期  | 日期   | 修訂 | 修訂  | 說明          |
|-----|------|----|-----|-------------|
| REV | DATE | BY | APP | DESCRIPTION |
|     |      |    |     |             |

有賴大區  
YEE SHUN MANSION

擬建的車站入口的大約位置  
APPROXIMATE LOCATION OF PROPOSED STATION ENTRANCES





第二街  
SECOND STREET

第一街  
FIRST STREET

地面水平  
GROUND LEVEL

方案界線  
BOUNDARY OF THE SCHEME

切面圖 SECTION X  
不按比例  
NOT TO SCALE

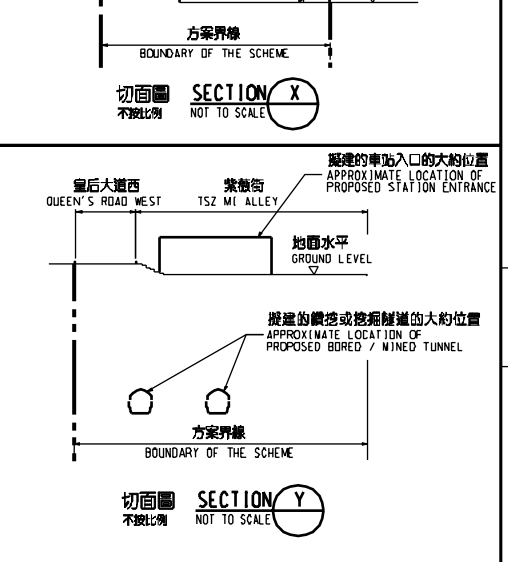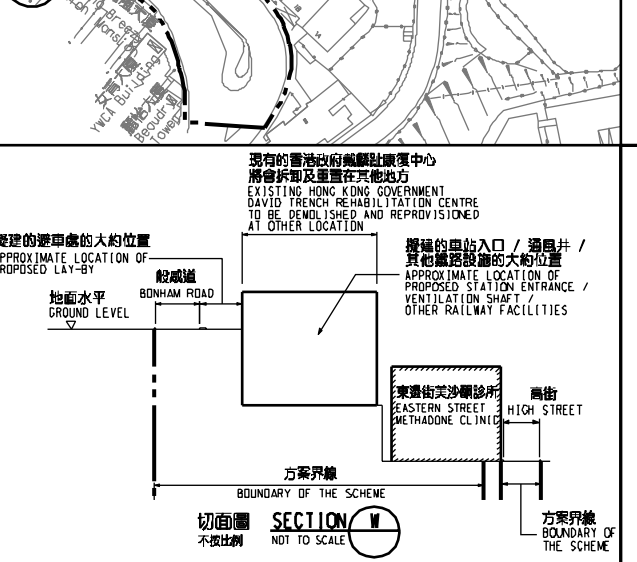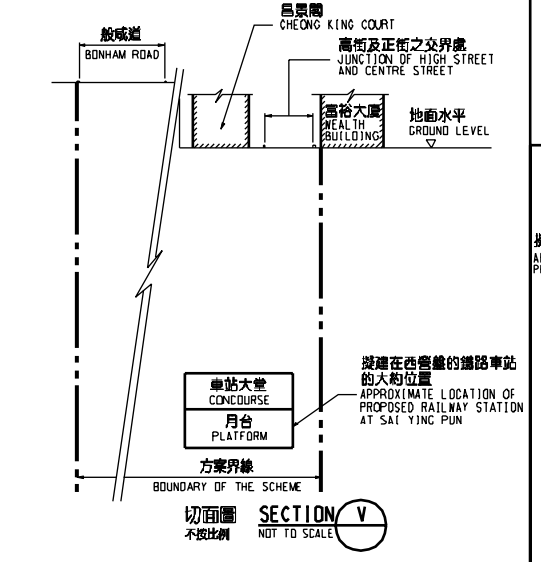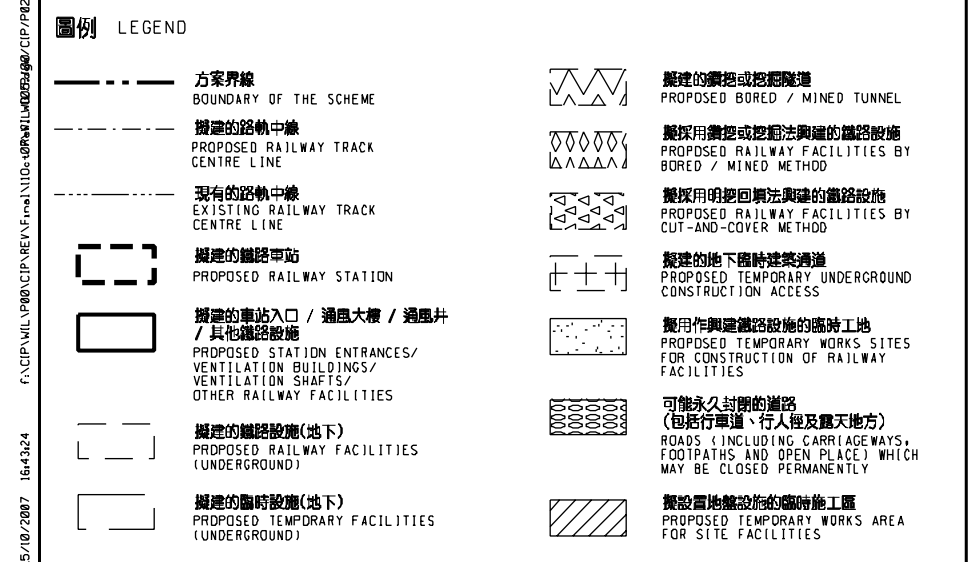

鐵路條例(第519章)  
地下鐵路(「地鐵」) - 西港島線  
總體規劃圖則 9頁的第5頁

RAILWAYS ORDINANCE (CHAPTER 519)  
MASS TRANSIT RAILWAY (MTR) - WEST ISLAND LINE  
GENERAL LAYOUT PLAN SHEET 5 OF 9

圖號 DRAWING NO. WIL-G05 比例 SCALE 1:1000 (A1) 或加手 OR AS SHOWN

香港特別行政區政府  
THE GOVERNMENT OF THE HONG KONG SPECIAL ADMINISTRATIVE REGION

路政署  
HIGHWAYS DEPARTMENT

鐵路拓展處  
RAILWAY DEVELOPMENT OFFICE

15/10/2007 16:43:24 FACIP:WIL-050-CIP-REV:V1.010-05P-WIL-G05/CIP/P&Z/005