


- 圖例 LEGEND**
- 方案界線  
BOUNDARY OF THE SCHEME
  - 擬建的軌道中線  
PROPOSED RAILWAY TRACK CENTRE LINE
  - 地段界線  
LOT BOUNDARY
  - 擬建的車站入口 / 通風大樓 / 通風井 / 其他鐵路設施  
PROPOSED STATION ENTRANCES / VENTILATION BUILDINGS / VENTILATION SHAFTS / OTHER RAILWAY FACILITIES
  - 擬建的鐵路設施(地下)  
PROPOSED RAILWAY FACILITIES (UNDERGROUND)
  - 暫時佔用該土地的地面, 其上及其下  
TEMPORARY OCCUPATION OF LAND AT GROUND LEVEL, ABOVE AND BELOW GROUND
  - 香港大學校園擴建部分(擬議中)  
THE UNIVERSITY OF HONG KONG CAMPUS EXPANSION (TO BE DEVELOPED)

**暫時佔用面積表**  
TEMPORARY OCCUPATION AREA SCHEDULE

地段編號/物業名稱 LOT NUMBER/NAME OF PROPERTY	建議受影響的土地面積(平方米) AREA PROPOSED TO BE AFFECTED (sq.m.)
內地段第8482號餘下的部分 PORTION OF THE REMAINING PORTION OF INLAND LOT NO.8482	約 788.1 APPROX. 788.1
香港大學 THE UNIVERSITY OF HONG KONG	

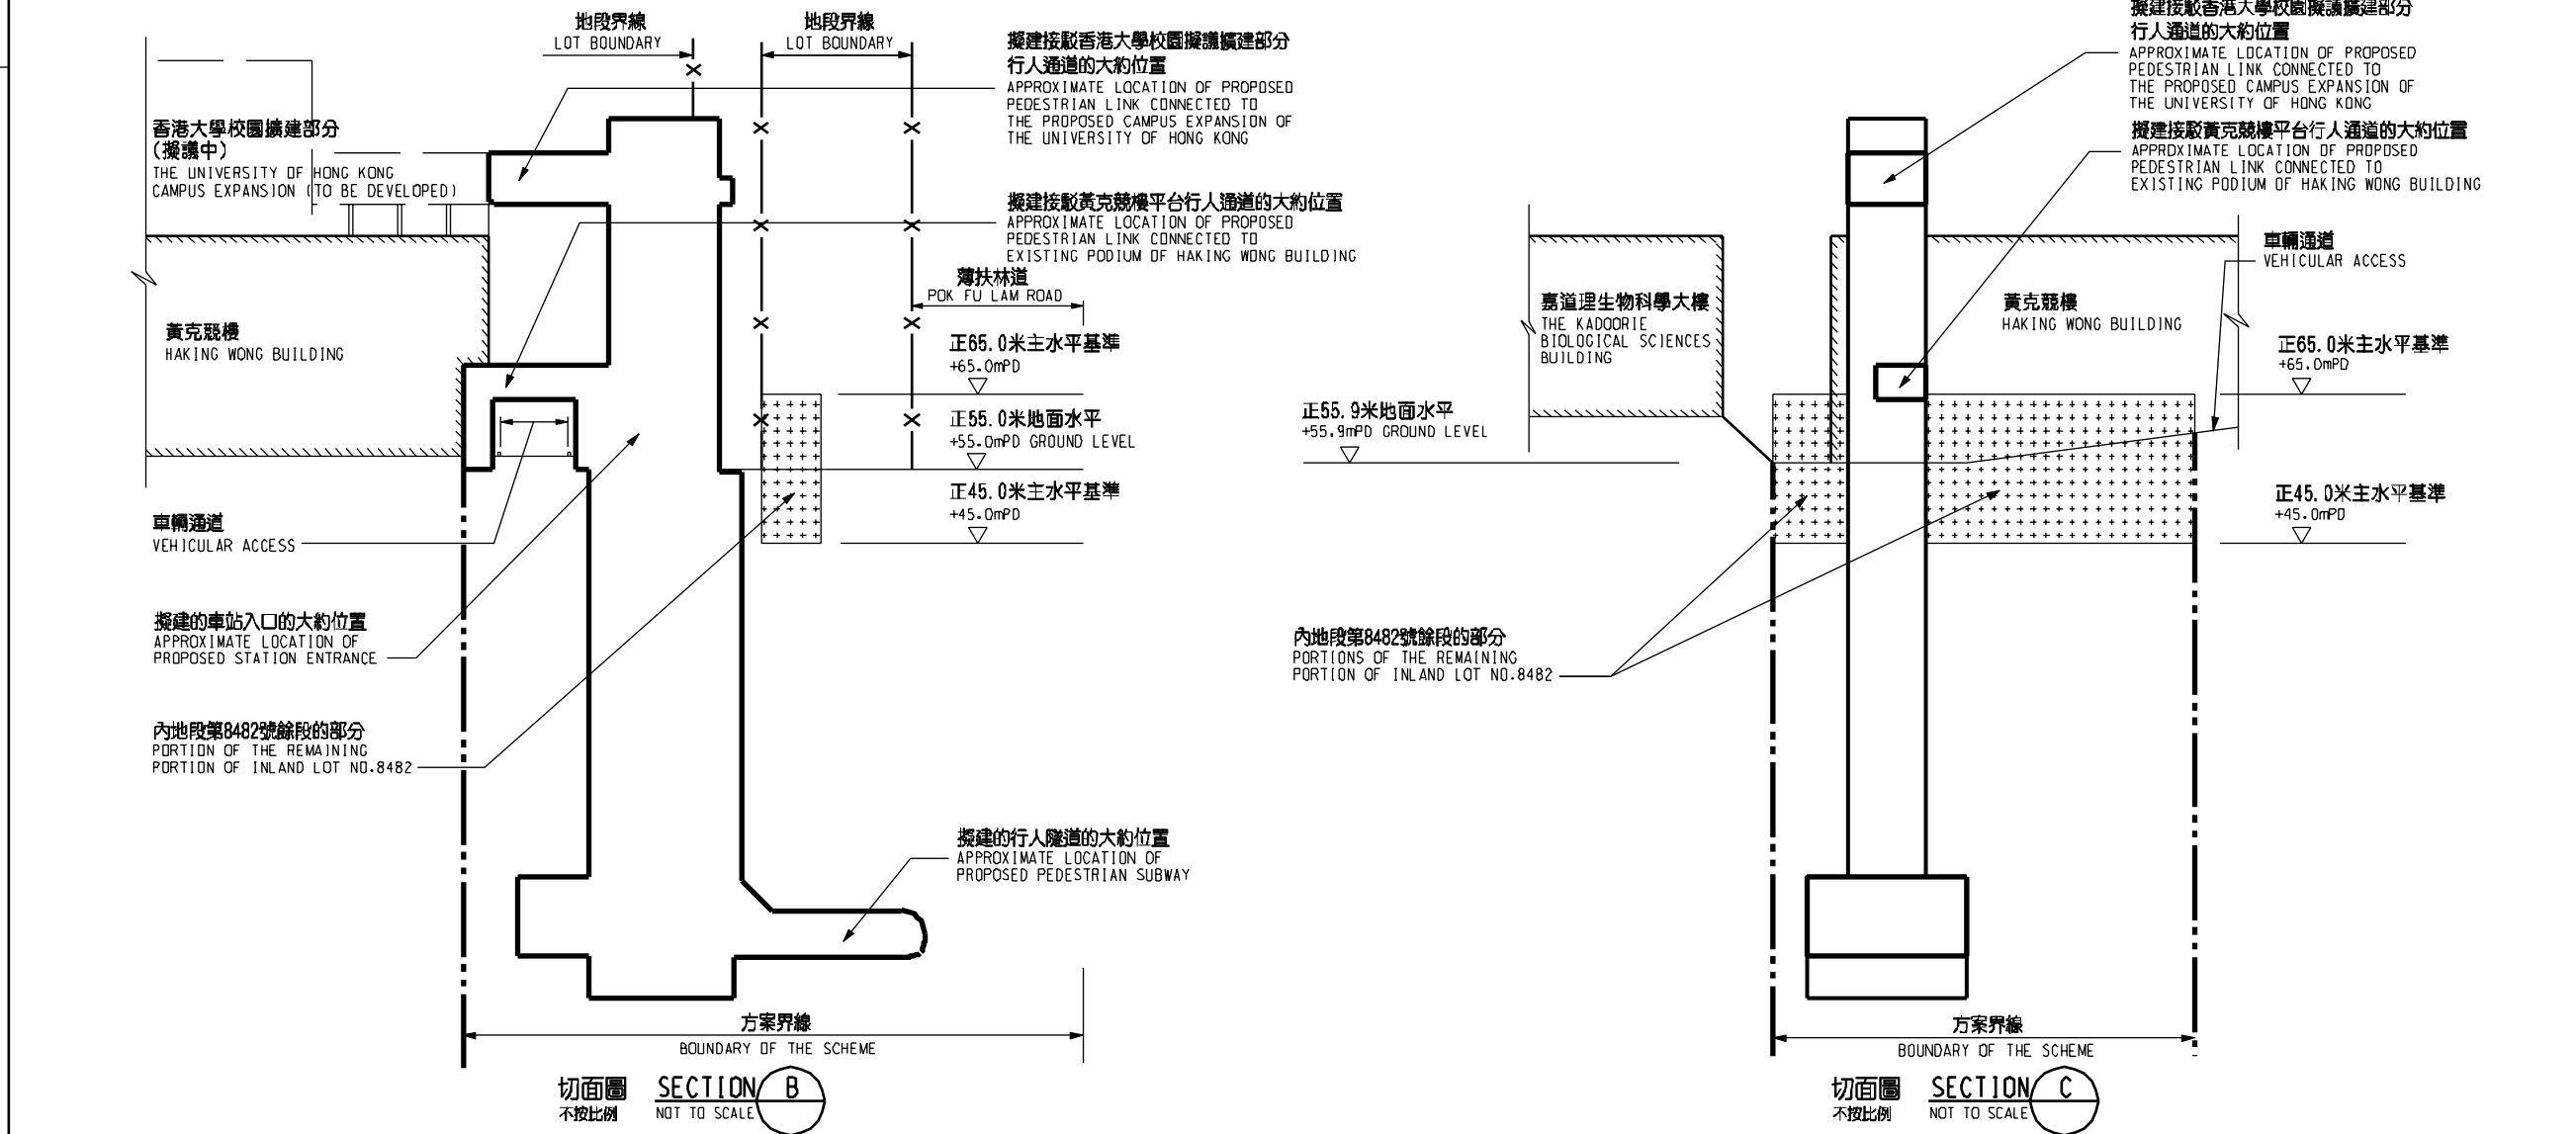

**修訂表**  
TABLE OF AMENDMENTS

修訂日期	修訂人	修訂類別	修訂內容
REV	DATE	BY	DESCRIPTION

林超雄 LAM CHIU HUNG  
 批准發出  
 APPROVED FOR ISSUE  
 鐵路發展局  
 鐵路發展部  
 RAILWAY DEVELOPMENT OFFICE  
 HIGHWAYS DEPARTMENT

圖則名稱 DRAWING TITLE  
**鐵路條例(第519章)**  
**地下鐵路(「地鐵」) - 西港島線**  
**設定暫時佔用土地權利圖則**  
 6頁的第2頁  
 RAILWAYS ORDINANCE (CHAPTER 519)  
 MASS TRANSIT RAILWAY (MTR) - WEST ISLAND LINE  
 CREATION OF RIGHTS OF TEMPORARY  
 OCCUPATION OF LAND PLAN SHEET 2 OF 6

圖號 DRAWING NO.  
**WIL-T02**

比例 SCALE  
 1:500 (A1)  
 或如顯示  
 OR  
 AS SHOWN

**香港特別行政區政府**  
 THE GOVERNMENT OF THE HONG KONG  
 SPECIAL ADMINISTRATIVE REGION  
**路政署**  
 HIGHWAYS DEPARTMENT  
**鐵路拓展處**  
 RAILWAY DEVELOPMENT OFFICE

15/10/2007 16:47:26 F:\CIP\WIL\908\CIP\_REV\Final\110c\DWG\WIL\110c\030300\CIP/P02/302