

- 圖例 LEGEND**
- 方案界線 BOUNDARY OF THE SCHEME
 - - - 擬建的路軌中線 PROPOSED RAILWAY TRACK CENTRE LINE
 - · - · 現有的路軌中線 EXISTING RAILWAY TRACK CENTRE LINE
 - 地段界線 LOT BOUNDARY
 - 現有的地鐵車站 EXISTING MTR STATION
 - 臨時佔用地層 TEMPORARY OCCUPATION OF UNDERGROUND STRATA
 - ① 參線標記 REFERENCE LINE MARK
 - 參線 REFERENCE LINE
 - IL 內地段 INLAND LOT
 - ML 海旁地段 MARINE LOT
 - RP 餘段 REMAINING PORTION
 - S. 分段 SECTION
 - SS. 小分段 SUB-SECTION


一般說明 GENERAL NOTES

1. 本圖則應與圖則第WIL-U06號並閱。
THIS DRAWING SHALL BE READ IN CONJUNCTION WITH DRAWING NO. WIL-U06

修訂表 TABLE OF AMENDMENTS

修訂	日期	繪圖	核對	負責	說明
REV	DATE	BY	SUB	APP	DESCRIPTION

林超雄 LAM CHIU HUNG
 核准發出 APPROVED FOR ISSUE
 路政署
 鐵路拓展處處長(1)
 GOVERNMENT ENGINEER/
 RAILWAY DEVELOPMENT 111
 HIGHWAYS DEPARTMENT

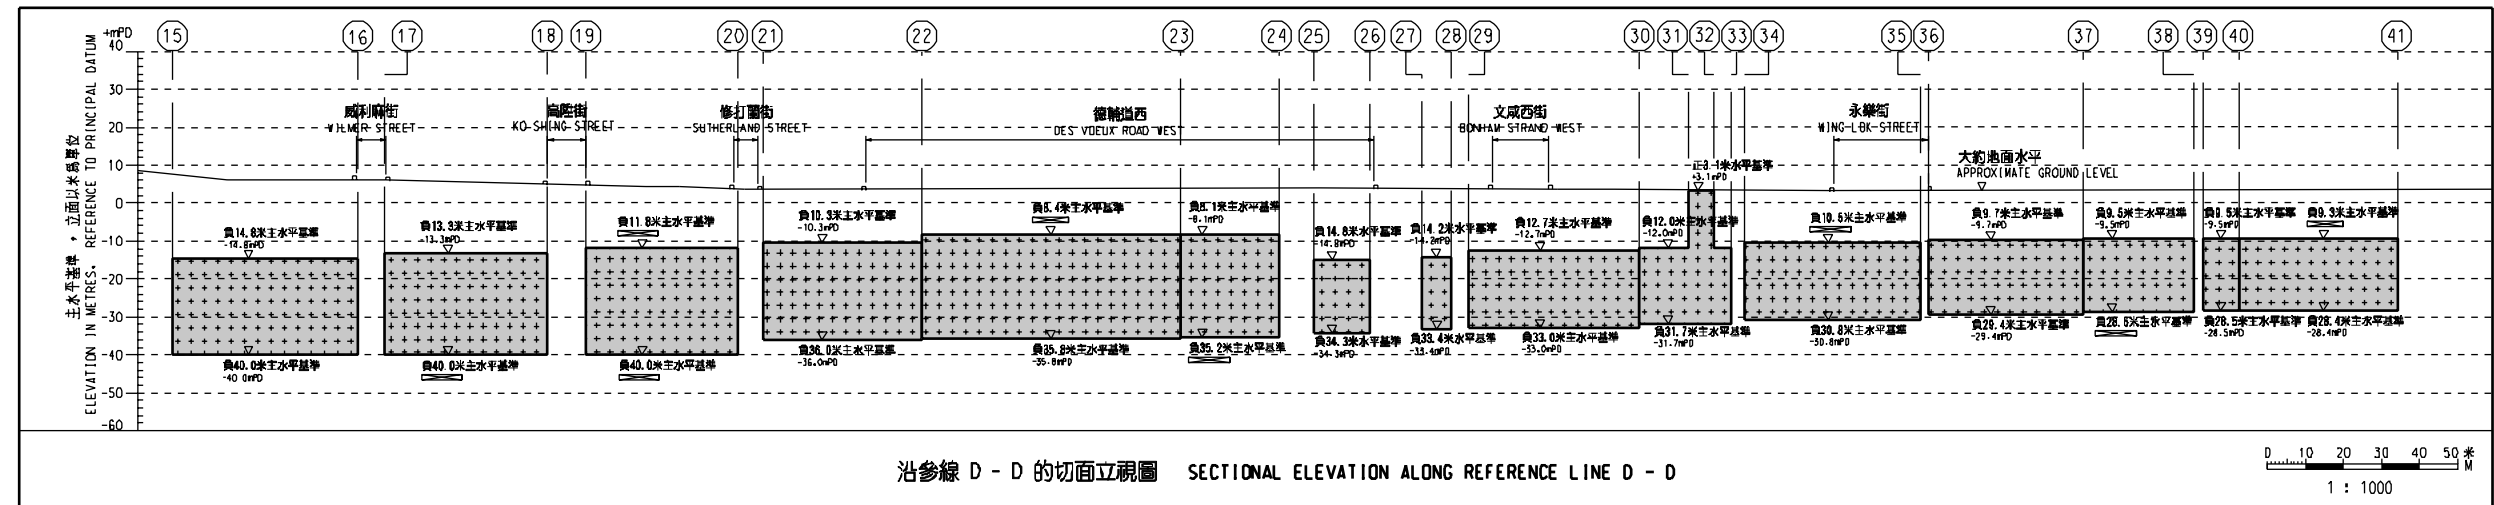

修訂表 TABLE OF AMENDMENTS

圖則名稱 DRAWING TITLE
鐵路條例(第519章)
地下鐵路(「地鐵」) - 西港島線
設定暫時佔用土地權利圖則
6頁的第6頁
 RAILWAYS ORDINANCE (CHAPTER 519)
 MASS TRANSIT RAILWAY (MTR) - WEST ISLAND LINE
 CREATION OF RIGHTS OF TEMPORARY
 OCCUPATION OF LAND PLAN SHEET 6 OF 6

圖號 DRAWING NO. **WIL-T06** 比例 SCALE 1:1000 (A1)
 或如圖示 DR AS SHOWN

香港特別行政區政府
 THE GOVERNMENT OF THE HONG KONG
 SPECIAL ADMINISTRATIVE REGION
路政署
 HIGHWAYS DEPARTMENT
鐵路拓展處
 RAILWAY DEVELOPMENT OFFICE

15/10/2007 16:49:19 F:\CIP\WIL\T06\CIP\REV\T_m\1106\06\WIL-T06\06\06\CIP-P062/