

- 圖例 LEGEND**
- 建議收回的地層
UNDERGROUND STRATA PROPOSED TO BE RESUMED
 - 方案界線
BOUNDARY OF THE SCHEME
 - 參線
REFERENCE LINE
 - 參線標記
REFERENCE LINE MARK
 - 地段界線
LOT BOUNDARY
 - 丈量約份界線
DEMARCATON DISTRICT BOUNDARY
 - DD 丈量約份
DEMARCATON DISTRICT
 - GL 政府土地
GOVERNMENT LAND
 - RP 餘段
REMAINING PORTION
 - S. 分段
SECTION
 - SS. 小分段
SUB-SECTION
 - NKIL 新九龍內地段
NEW KOWLOON INLAND LOT
 - KIL 九龍內地段
KOWLOON INLAND LOT
 - CUL 竹園地段
CHUK UN LOT
 - STL 上村地段
SHEUNG TSUN LOT
 - TWTL 荃灣市地段
TSUEN WAN TOWN LOT
 - KCTL 葵涌市地段
KWAI CHUNG TOWN LOT
 - SD 測量約份地段
SURVEY DISTRICT
 - MTRL 地下鐵路地段
MASS TRANSIT RAILWAY LOT
 - KML 九龍海旁地段
KOWLOON MARINE LOT
 - (P) 部分
PORTION
 - * 混合用地 (農地及屋地)
MIXED LAND (AGRICULTURAL LAND AND BUILDING LAND)

- 一般說明 GENERAL NOTES**
- 有關一般說明參閱圖號 XRL - G01.
FOR GENERAL NOTES, REFER TO DRAWING NO. XRL - G01.
 - 有關收回地層參閱圖號 XRL - U25 及圖號 XRL - U26.
FOR UNDERGROUND STRATA RESUMPTION SCHEDULE, REFER TO DRAWING NOS. XRL - U25 AND XRL - U26.
 - 沿參線的切面立視圖顯示的正/負水平基準均為約數。
THE +/- MPDS SHOWN IN THE SECTIONAL ELEVATION ALONG REFERENCE LINE ARE APPROXIMATE.


修改表
TABLE OF AMENDMENTS

修訂 REV	日期 DATE	繪圖 BY	核對 SUB	負責 APP	說明 DESCRIPTION

核准發出
APPROVED FOR ISSUE

發出日期
DATE OF ISSUE

路政署
鐵路發展處處長(2)
GOVERNMENT ENGINEER/
RAILWAY DEVELOPMENT (2)
HIGHWAYS DEPARTMENT

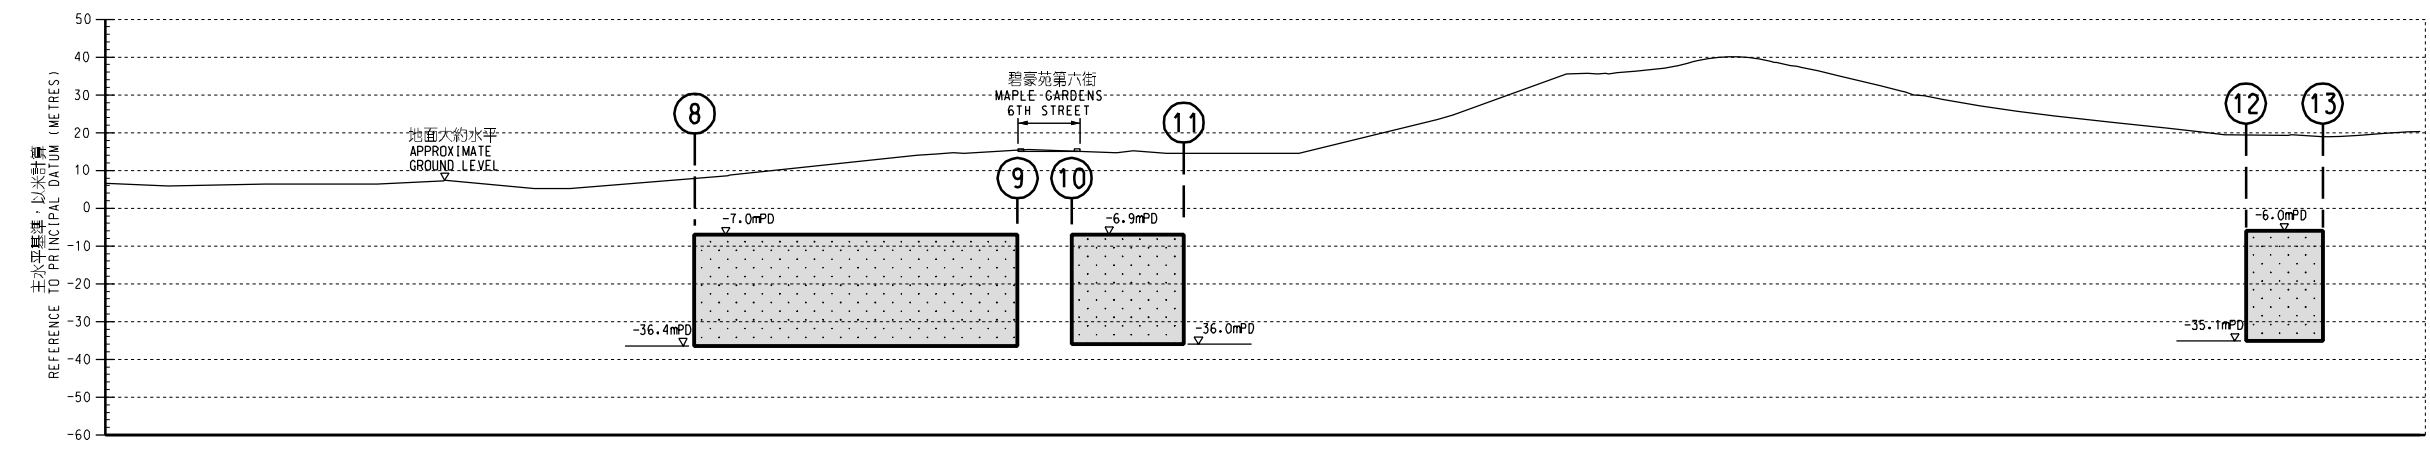

沿參線的切面立視圖 SECTIONAL ELEVATION ALONG REFERENCE LINE

圖則名稱 DRAWING TITLE
**廣深港高速鐵路香港段
 鐵路條例(第519章)
 收回地層圖則 26頁的第3頁**
 HONG KONG SECTION OF
 GUANGZHOU - SHENZHEN - HONG KONG
 EXPRESS RAIL LINK
 RAILWAYS ORDINANCE (CHAPTER 519)
 UNDERGROUND STRATA RESUMPTION PLAN
 SHEET 3 OF 26

圖號 DRAWING NO.
XRL - U03

比例 SCALE
1:1000 (A1)
 或如顯示
 OR
 AS SHOWN